



Proposed East Elevation (No Alteration to Existing Protected Structure) Scale 1:200 @A3




Proposed North Elevation (Proposed Extension Hatched) Scale 1:200 @A3



Proposed South Elevation (No Alteration to Existing Protected Structure) Scale 1:200 @A3



Proposed West Elevation (Proposed Extension Hatched) Scale 1:200 @A3

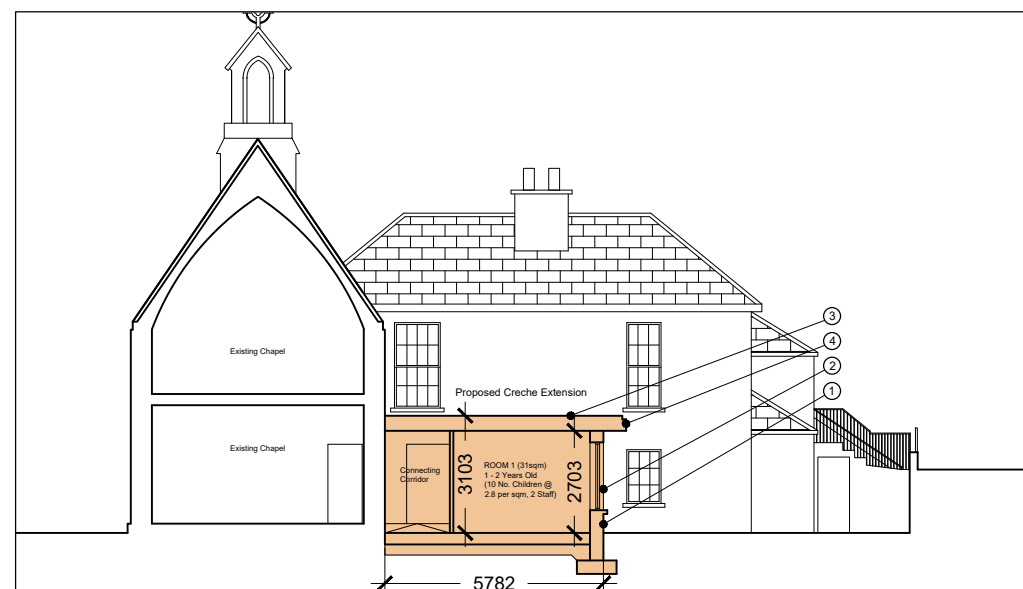

Proposed Section AA (Proposed Extension Hatched) Scale 1:200 @A3

EXTERNAL FINISHES LEGEND:

- 1) Smooth Render Finish
- 2) Powder Coated Aluminium Glazing
- 3) Trocal Membrane finish to Flat Roof
- 4) Powder Coated Metal Fascia

LEGEND:

	Proposed Creche Use in Existing Building (330sqm)
	Proposed New Construction for Creche Use (73sqm)
	Area for Dual Use as Community Use & Creche Related Activity within Chapel for use as afterschool class (93sqm)
	Community Arts and Cultural Centre (128sqm)

- 1. COPYRIGHT RESERVED.
- 2. DO NOT SCALE DRAWING. USE FIGURED DIMENSIONS ONLY.
- 3. ALL DISCREPANCIES TO BE REPORTED TO ARCHITECT.
- 4. THE CONTRACTOR IS RESPONSIBLE FOR CHECKING ALL LEVELS AND DIMENSIONS.
- 5. ALL STRUCTURE TO BE TO STRUCTURAL ENGINEERS DETAILS.
- 6. ALL MECHANICAL & ELECTRICAL SERVICES TO SERVICES ENGINEERS DETAILS.
- 7. ALL PROPRIETARY ITEMS TO BE INSTALLED IN ACCORDANCE WITH MANUFACTURERS INSTRUCTIONS / GUIDELINES.
- 8. THE CONTRACTOR IS RESPONSIBLE FOR THE COORDINATION OF STRUCTURE FINISHES AND SERVICES.

REVISION	DATE	DESCRIPTION



Eoin J. Carroll Architects

One, Southern Cross,
IDA Business Park, Bray, Co. Wicklow

Telephone : (01) 276 9839
e-mail : info@ejcarchitects.com
website: www.ejcarchitects.com

CLIENT	DRUMAKILLA LTD.	DATE	OCT 2020	PROJECT NO.	18-46
PROJECT TITLE	PROPOSED DEVELOPMENT AT CARMELITE CONVENT, DELGANY, CO. WICKLOW.	SCALE	1 : 200 @ A3	SCALE	W:JOBS
DRAWING TITLE	PROPOSED CRECHE ELEVATIONS & SECTION AA	DRAWN BY	EC	DRAWING NUMBER	18-46-CR-002
DRAWING STATUS	PLANNING	REVISION			