




Floor plan

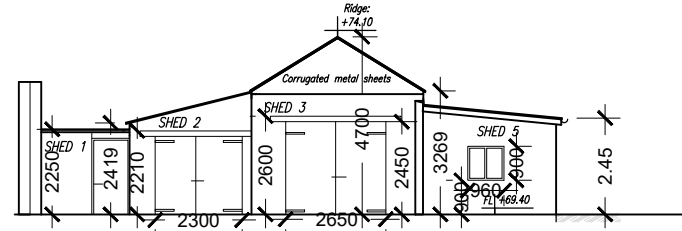


North Elevation

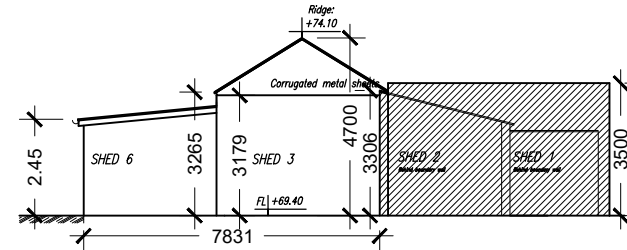


South Elevation

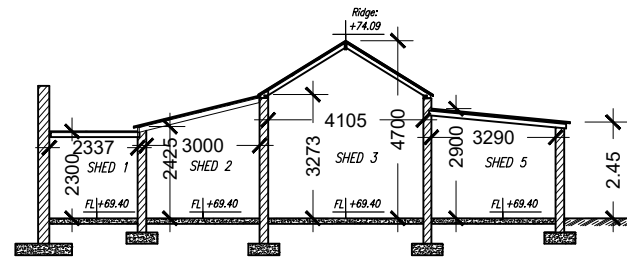

Section 3A - 3A

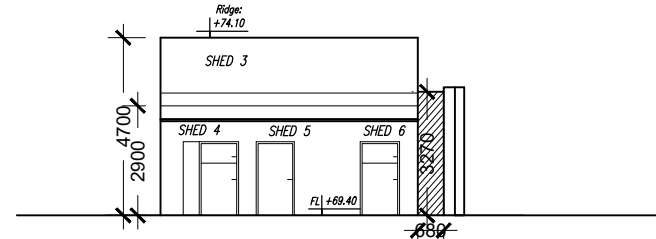

West Elevation

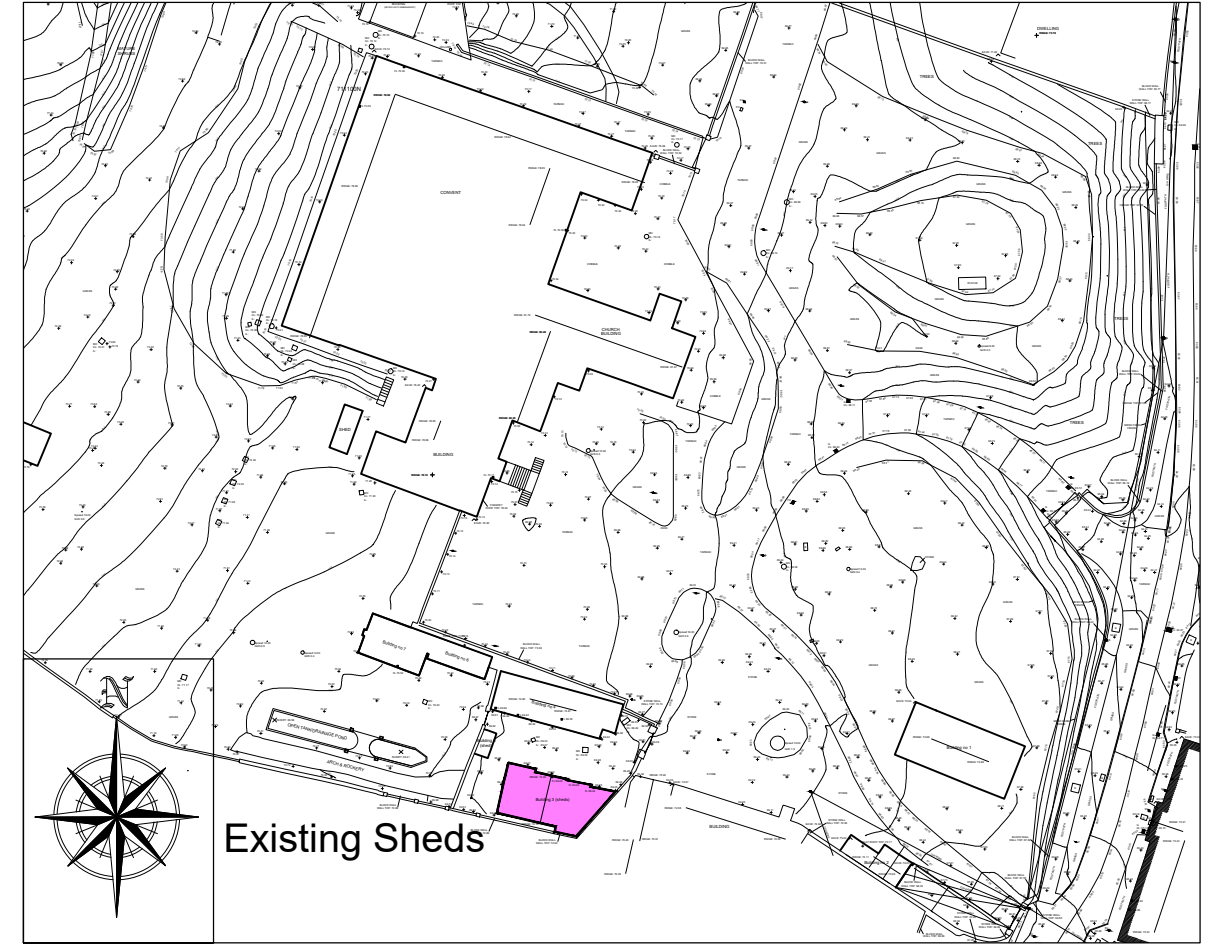

Existing Sheds

Key Plan Scale 1:1000 @A3

Existing Sheds Scale 1:200 @A3



Existing Structures to be Removed Scale 1:200 @A3

1. COPYRIGHT RESERVED.
2. DO NOT SCALE DRAWING. USE FIGURED DIMENSIONS ONLY.
3. ALL DISCREPANCIES TO BE REPORTED TO ARCHITECT.
4. THE CONTRACTOR IS RESPONSIBLE FOR CHECKING ALL LEVELS AND DIMENSIONS.
5. ALL STRUCTURE TO BE TO STRUCTURAL ENGINEERS DETAILS.
6. ALL MECHANICAL & ELECTRICAL SERVICES TO SERVICES ENGINEERS DETAILS.
7. ALL PROPRIETARY ITEMS TO BE INSTALLED IN ACCORDANCE WITH MANUFACTURERS INSTRUCTIONS / GUIDELINES.
8. THE CONTRACTOR IS RESPONSIBLE FOR THE COORDINATION OF STRUCTURE FINISHES AND SERVICES.

REVISION	DATE	DESCRIPTION

Eoin J. Carroll Architects
 One, Southern Cross,
 IDA Business Park, Bray, Co. Wicklow
 Telephone : (01) 276 9839
 e-mail : info@ejcarchitects.com
 website: www.ejcarchitects.com

CLIENT DRUMAKILLA LTD.	DATE OCT 2020	PROJECT NO. 18-46
PROJECT TITLE PROPOSED DEVELOPMENT AT CARMELITE CONVENT, DELGANY, CO. WICKLOW.	SCALE 1 : 200, 1000 @ A3	SCALE W:JOBS
DRAWING TITLE EXISTING SHEDS	DRAWN BY EC	DRAWING NUMBER 18-46-EX1-003
DRAWING STATUS PLANNING	REVISION	