



Existing Convent Buildings
Ground Floor Plan Scale 1:200 @ A3

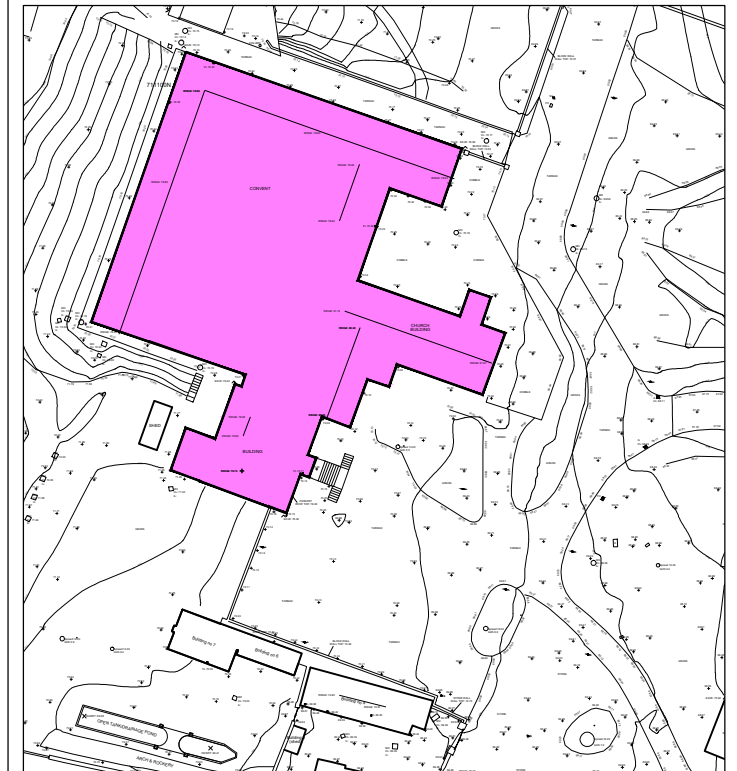

Key Plan Scale 1:1000 @A3

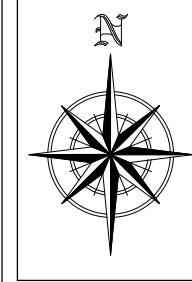

Existing Building/ Structure Proposed to be Demolished

NOTE 1:
It is stated in the draft ecological survey that the residential building to be demolished is a confirmed bat roost. The removal of the residential elements are to be carried out under supervision of the ecologist and in accordance with recommendations.



NO.	REVISION	DATE	DESCRIPTION

Eoin J. Carroll Architects

One, Southern Cross,
IDA Business Park, Bray, Co. Wicklow

Telephone : (01) 276 9839
e-mail : info@ejcarchitects.com
website: www.ejcarchitects.com

CLIENT	DRUMAKILLA LIMITED	DATE	OCT 2020	PROJECT NO.	18-46
PROJECT TITLE	PROPOSED DEVELOPMENT AT CARMELITE CONVENT, DELGANY, CO. WICKLOW.	SCALE	1 : 200, 1000 @ A3	SCALE	W:JOBS
DRAWING TITLE	EXISTING CONVENT BUILDINGS GROUND FLOOR PLAN	DRAWN BY	EC	DRAWING NUMBER	1846-EX1-006
		DRAWING STATUS	PLANNING	REVISION	