



North Elevation Scale 1:200 @ A3

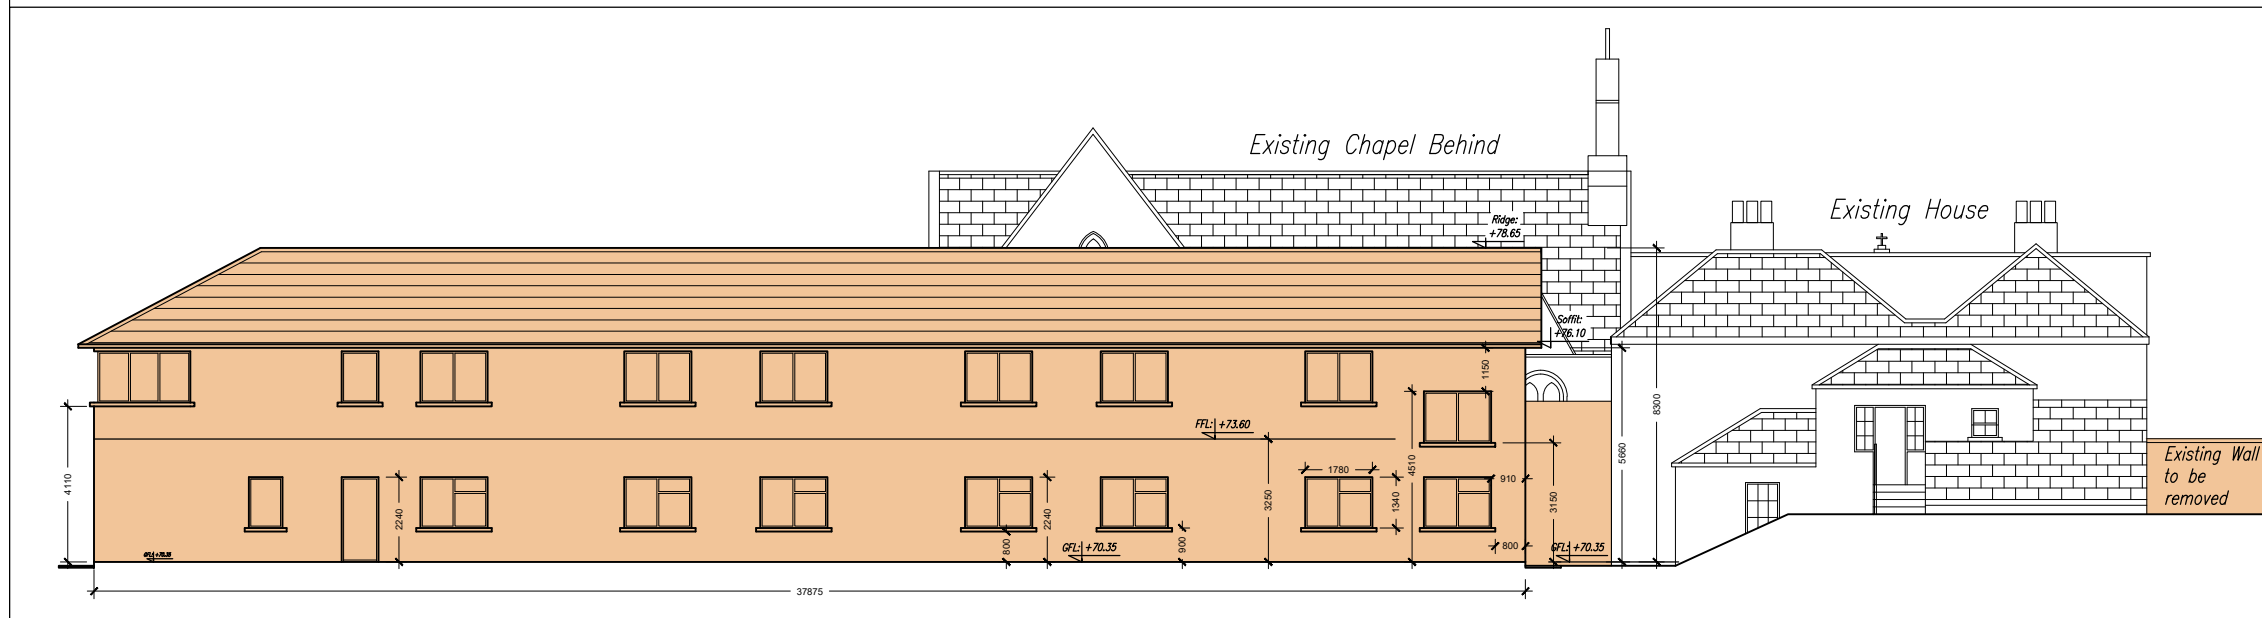


West Elevation Scale 1:200 @ A3



East Elevation Scale 1:200 @ A3

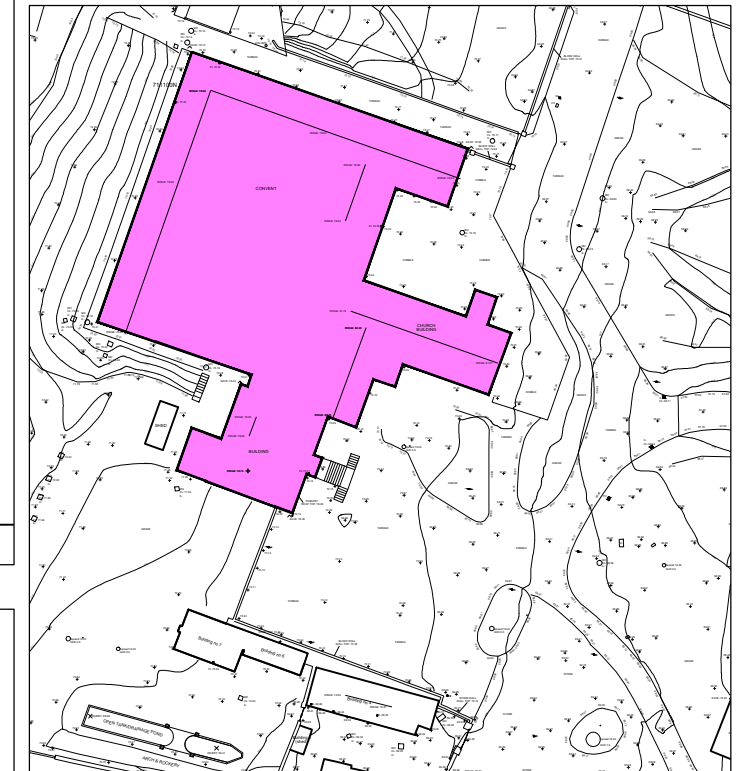

Key Plan Scale 1:1000 @ A3

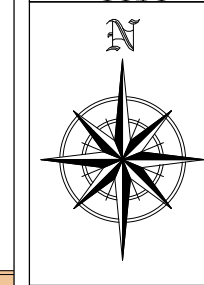


Existing Building/ Structure Proposed to be Demolished

NOTE 1:
It is stated in the draft ecological survey that the residential building to be demolished is a confirmed bat roost. The removal of the residential elements are to be carried out under supervision of the ecologist and in accordance with recommendations.



NO.	REVISION	DATE	DESCRIPTION

1. COPYRIGHT RESERVED.
2. DO NOT SCALE DRAWING. USE FIGURED DIMENSIONS ONLY.
3. ALL DISCREPANCIES TO BE REPORTED TO ARCHITECT.
4. THE CONTRACTOR IS RESPONSIBLE FOR CHECKING ALL LEVELS AND DIMENSIONS.
5. ALL STRUCTURE TO BE TO STRUCTURAL ENGINEERS DETAILS.
6. ALL MECHANICAL & ELECTRICAL SERVICES TO SERVICES ENGINEERS DETAILS.
7. ALL PROPRIETARY ITEMS TO BE INSTALLED IN ACCORDANCE WITH MANUFACTURERS INSTRUCTIONS / GUIDELINES.
8. THE CONTRACTOR IS RESPONSIBLE FOR THE COORDINATION OF STRUCTURE FINISHES AND SERVICES.

 Eoin J. Carroll Architects One, Southern Cross, IDA Business Park, Bray, Co. Wicklow Telephone : (01) 276 9839 e-mail : info@ejcarchitects.com website : www.ejcarchitects.com	CLIENT DRUMAKILLA LIMITED	DATE OCT 2020	PROJECT NO. 18-46
	PROJECT TITLE PROPOSED DEVELOPMENT AT CARMELITE CONVENT, DELGANY, CO. WICKLOW.	SCALE 1 : 200, 1000 @ A3	DRAWN BY EC
	DRAWING TITLE EXISTING CONVENT BUILDINGS ELEVATIONS	DRAWING STATUS PLANNING	REVISION