


APARTMENT BLOCK H1_REFER TO SITE LAYOUT AND ENGINEERS DRAWINGS FOR FINISH FLOOR LEVELS AND ORIENTATION

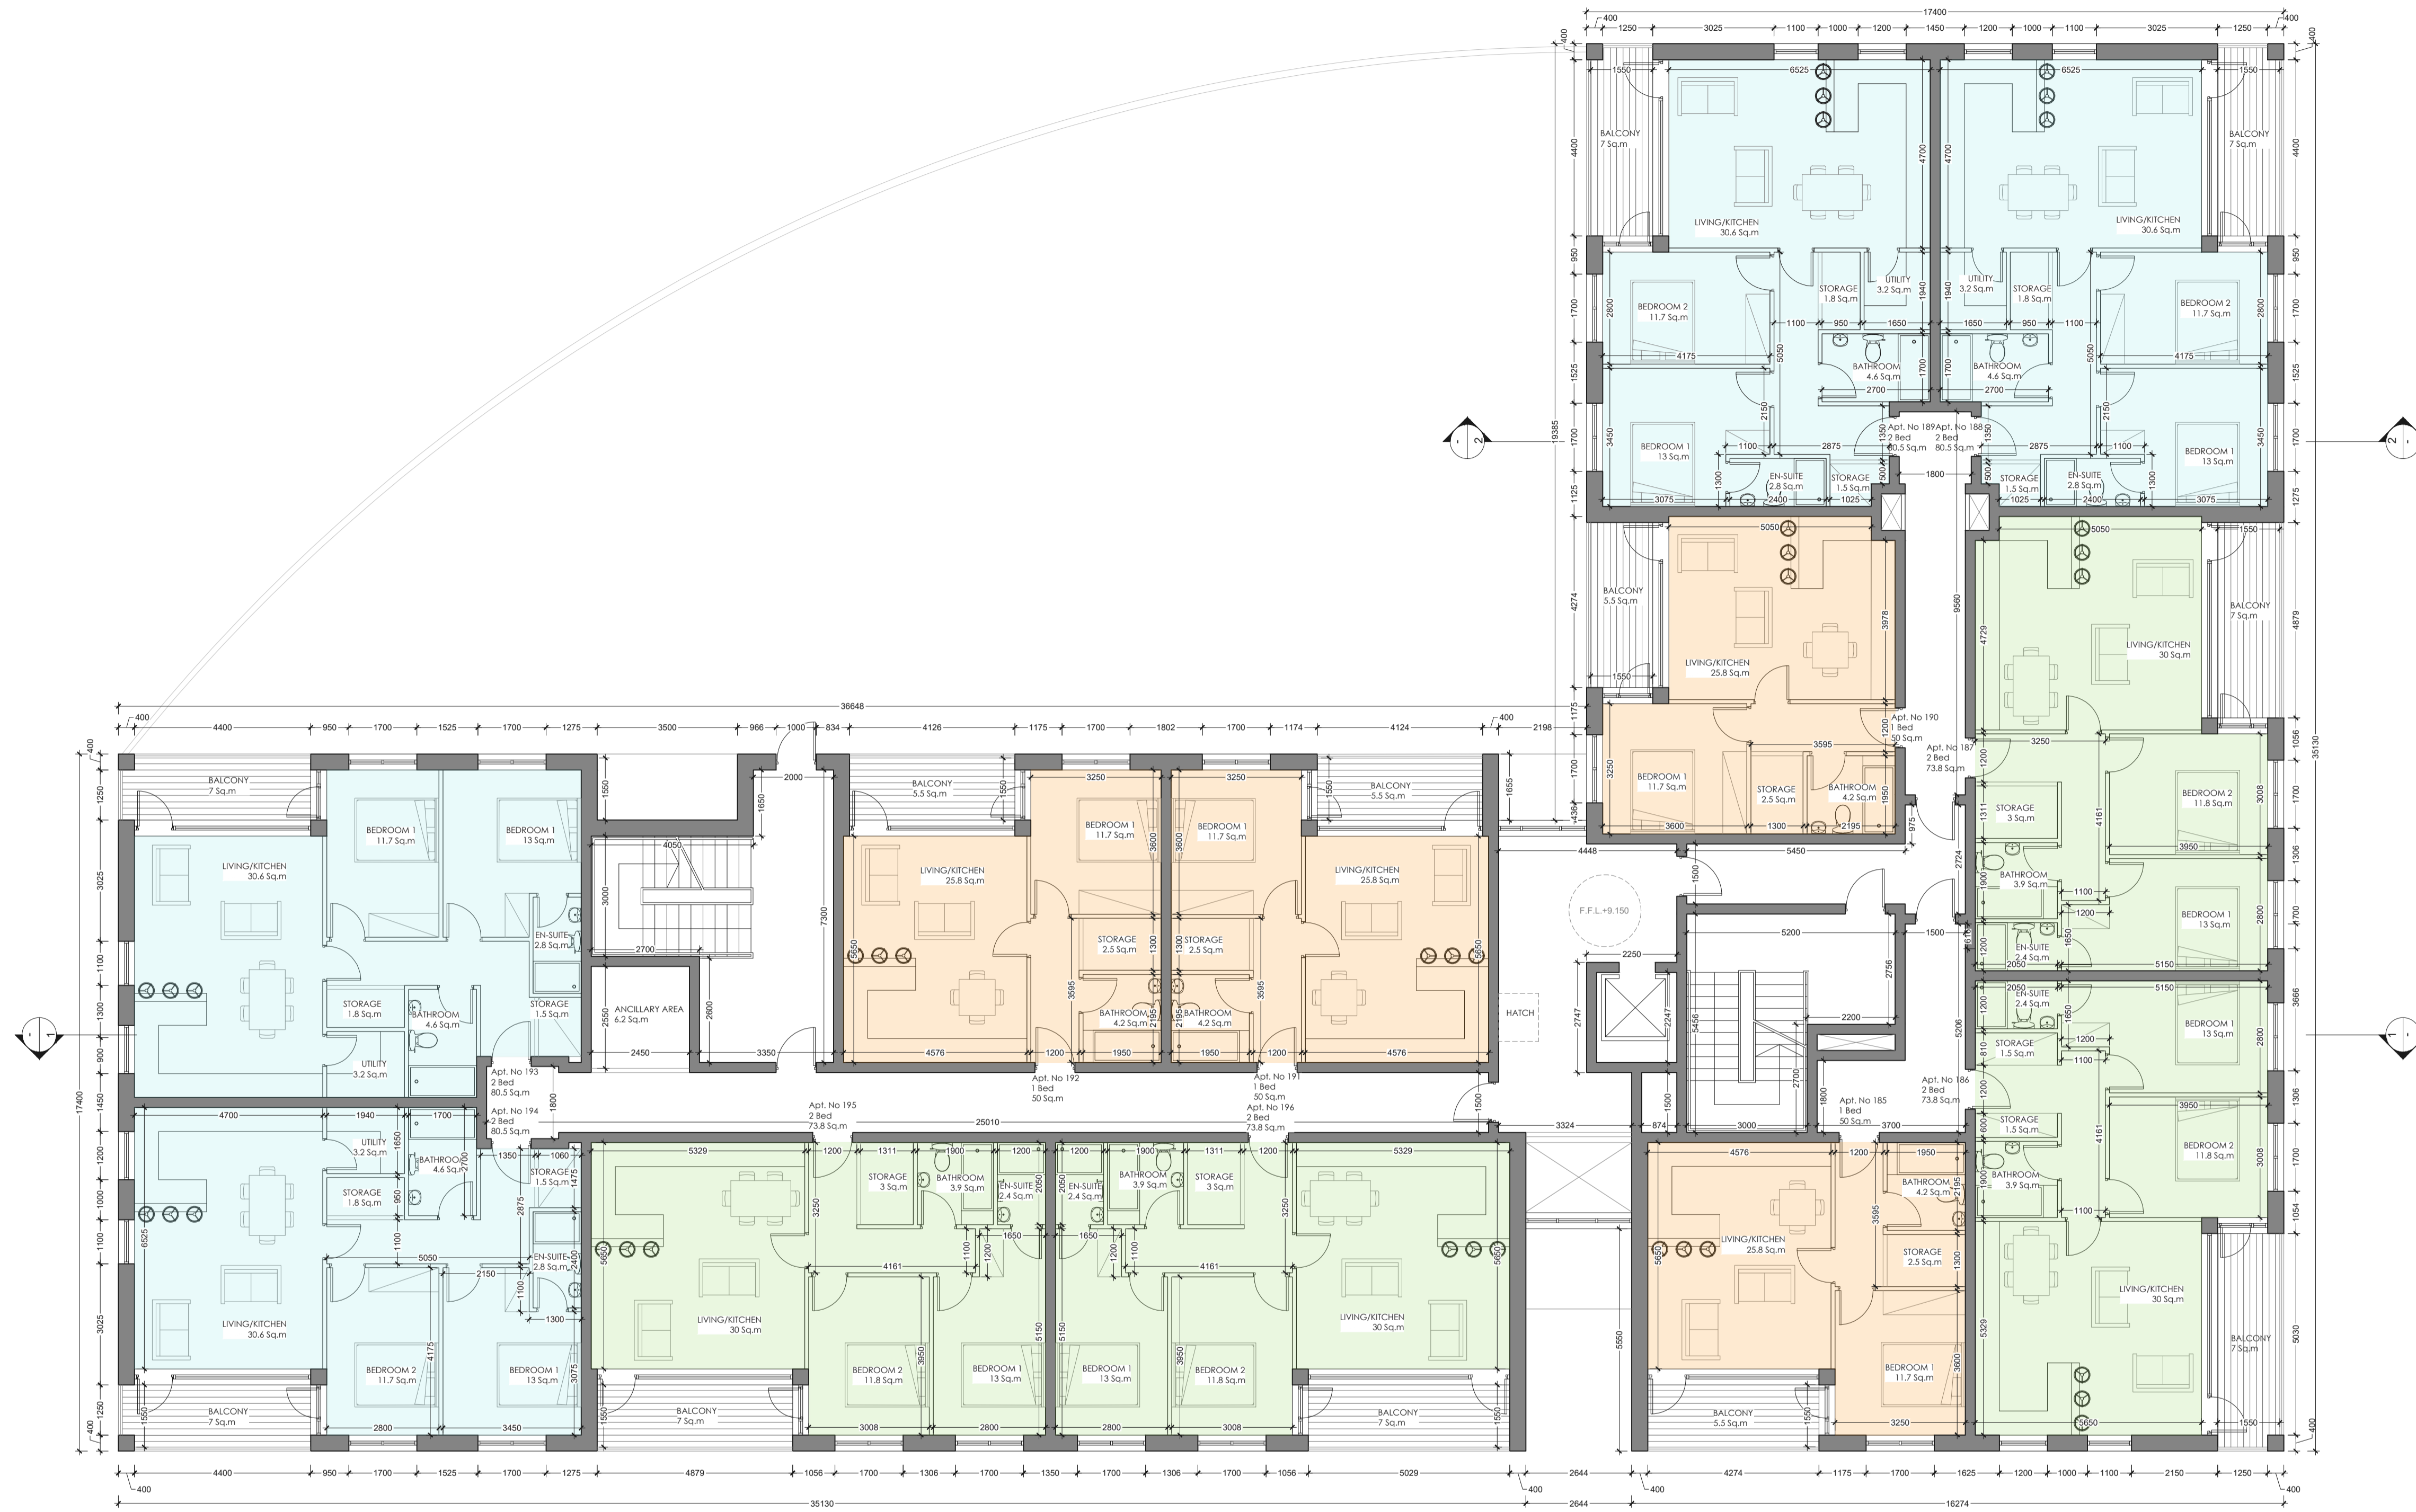

PROPOSED BLOCK H1 APTS - 48 _THIRD FLOOR PLAN

- H1-1B TYPE A
- H1-2B TYPE A
- H1-2B TYPE B




DO NOT SCALE OFF THIS DRAWING. ONLY STATED DIMENSIONS ARE TO BE USED. ALL DIMENSIONS TO BE VERIFIED ON SITE BY MAIN CONTRACTOR BEFORE THE COMMENCEMENT OF WORKS.

REPORT ALL DISCREPANCIES TO ARCHITECT IMMEDIATELY. THIS DRAWING IS TO BE READ WITH ALL RELATED ARCHITECTS AND ENGINEERS DRAWINGS AND OTHER RELEVANT INFORMATION

TITLE, COPYRIGHT AND RIGHT TO USE THIS DOCUMENT RESERVED BY **bb**architecture.

CONSTRUCTION SHOULD ONLY PROCEED FROM DRAWINGS ISSUED UNDER WORKING DRAWINGS (FOR CONSTRUCTION) STATUS, UNLESS PRIOR WRITTEN CONSENT IS GIVEN. SHOULD ANY SITE PERSONNEL OR THOSE EMPLOYED TO CARRY OUT WORKS ON THEIR BEHALF, CHOOSE ALTERNATIVE MATERIALS OR COMPONENTS TO THOSE SPECIFIED BY **bb**architecture WITHOUT REFERENCE AND AGREEMENT WITH **bb**architecture, THEN THEY DO SO ENTIRELY AT THEIR OWN RISK.

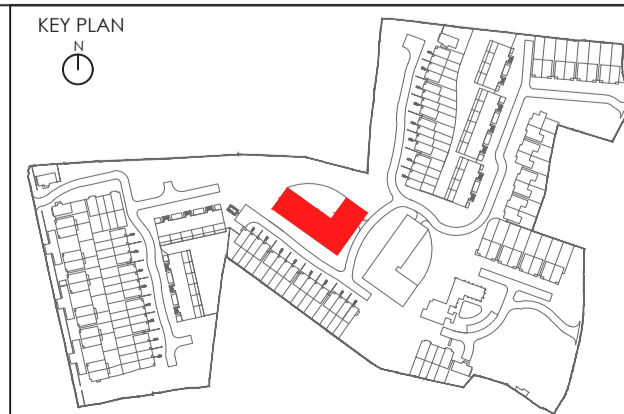

REV	DESCRIPTION	BY	DATE

CLIENT: DRUMAKILLA LIMITED			
PROJECT: NEW HOUSING DEVELOPMENT AT CARMELITE SITE, DELGANY, CO. WICKLOW			
DRAWING TITLE: PROPOSED APARTMENT BLOCK H1 - 48 APTS THIRD FLOOR PLAN			
DRAWN BY: LTP	CHECKED BY: MB	SCALE: 1:100 @ A1 1:400 @ A3	DATE: Sept. 2020

bba architecture
Suite 3, Eden Gate Centre, Delgany, Co. Wicklow, A63 C966
(01) 2874949 / 2874950 info@bba.ie www.bba.ie

DRAWING No:
PL-C-168-AB-H1-05

REVISION:
-

PLANNING ISSUE