




DUPLEX BLOCK G1_REFER TO SITE LAYOUT AND ENGINEERS DRAWINGS FOR FINISH FLOOR LEVEL AND ORIENTATION

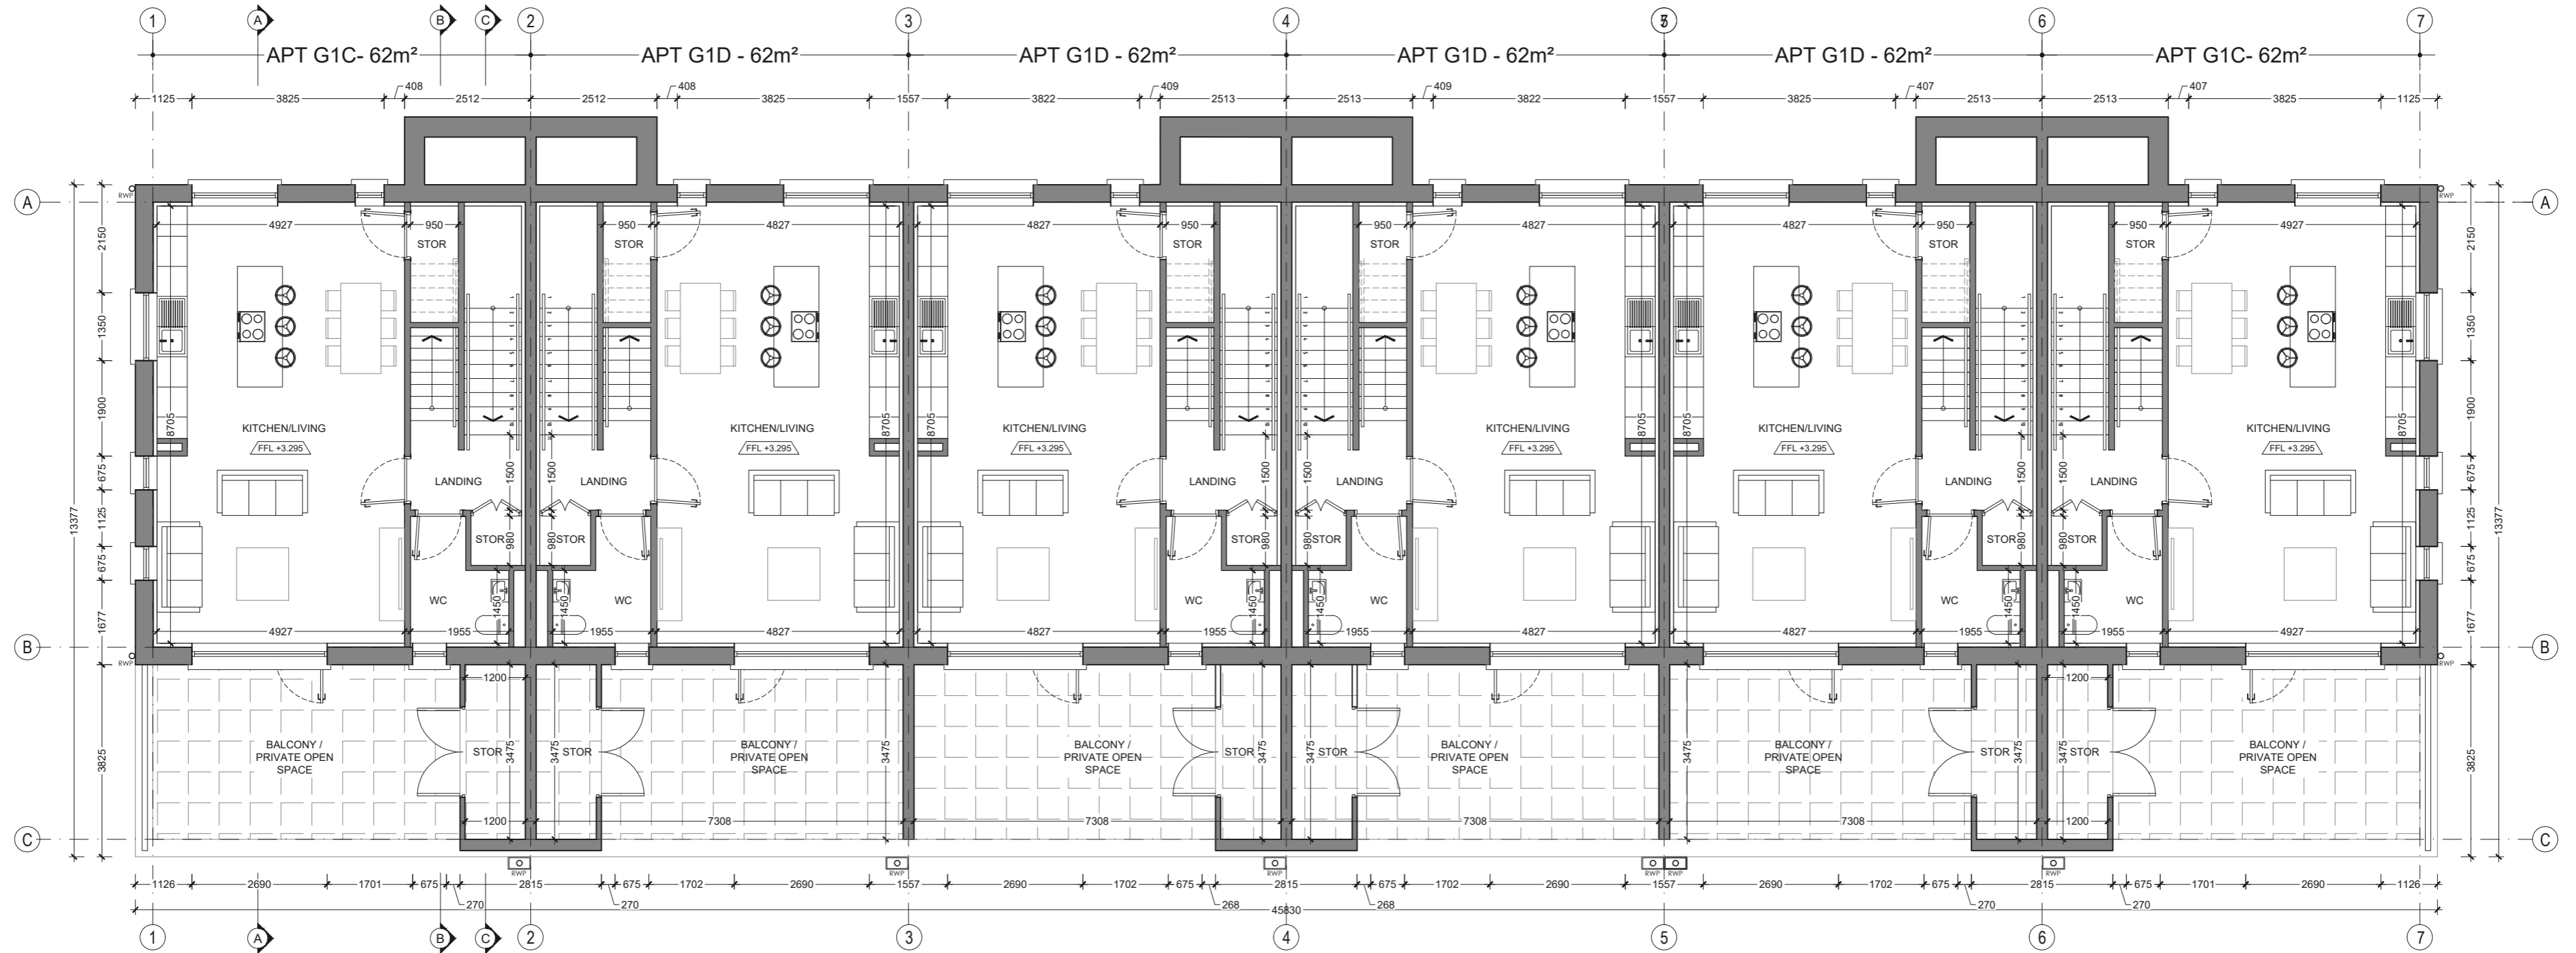

PROPOSED DUPLEX BLOCK G1 - FIRST FLOOR PLAN - SCALE 1:100

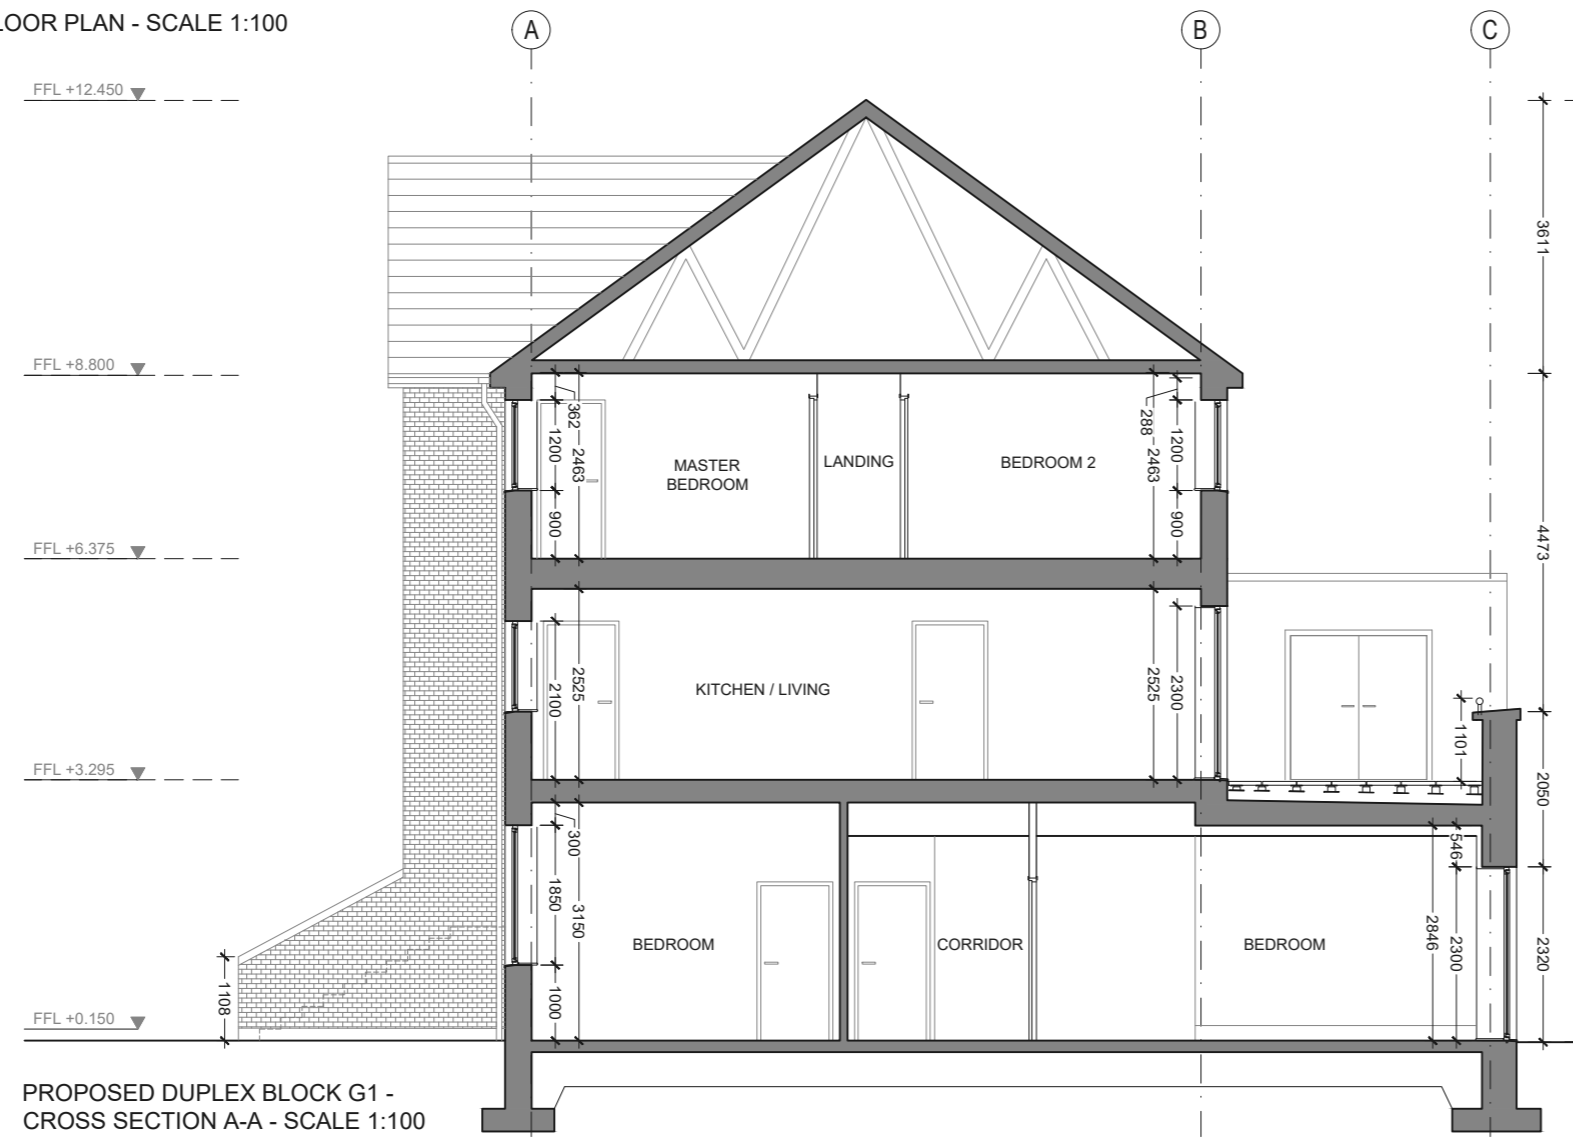

PROPOSED DUPLEX BLOCK G1 - CROSS SECTION A-A - SCALE 1:100

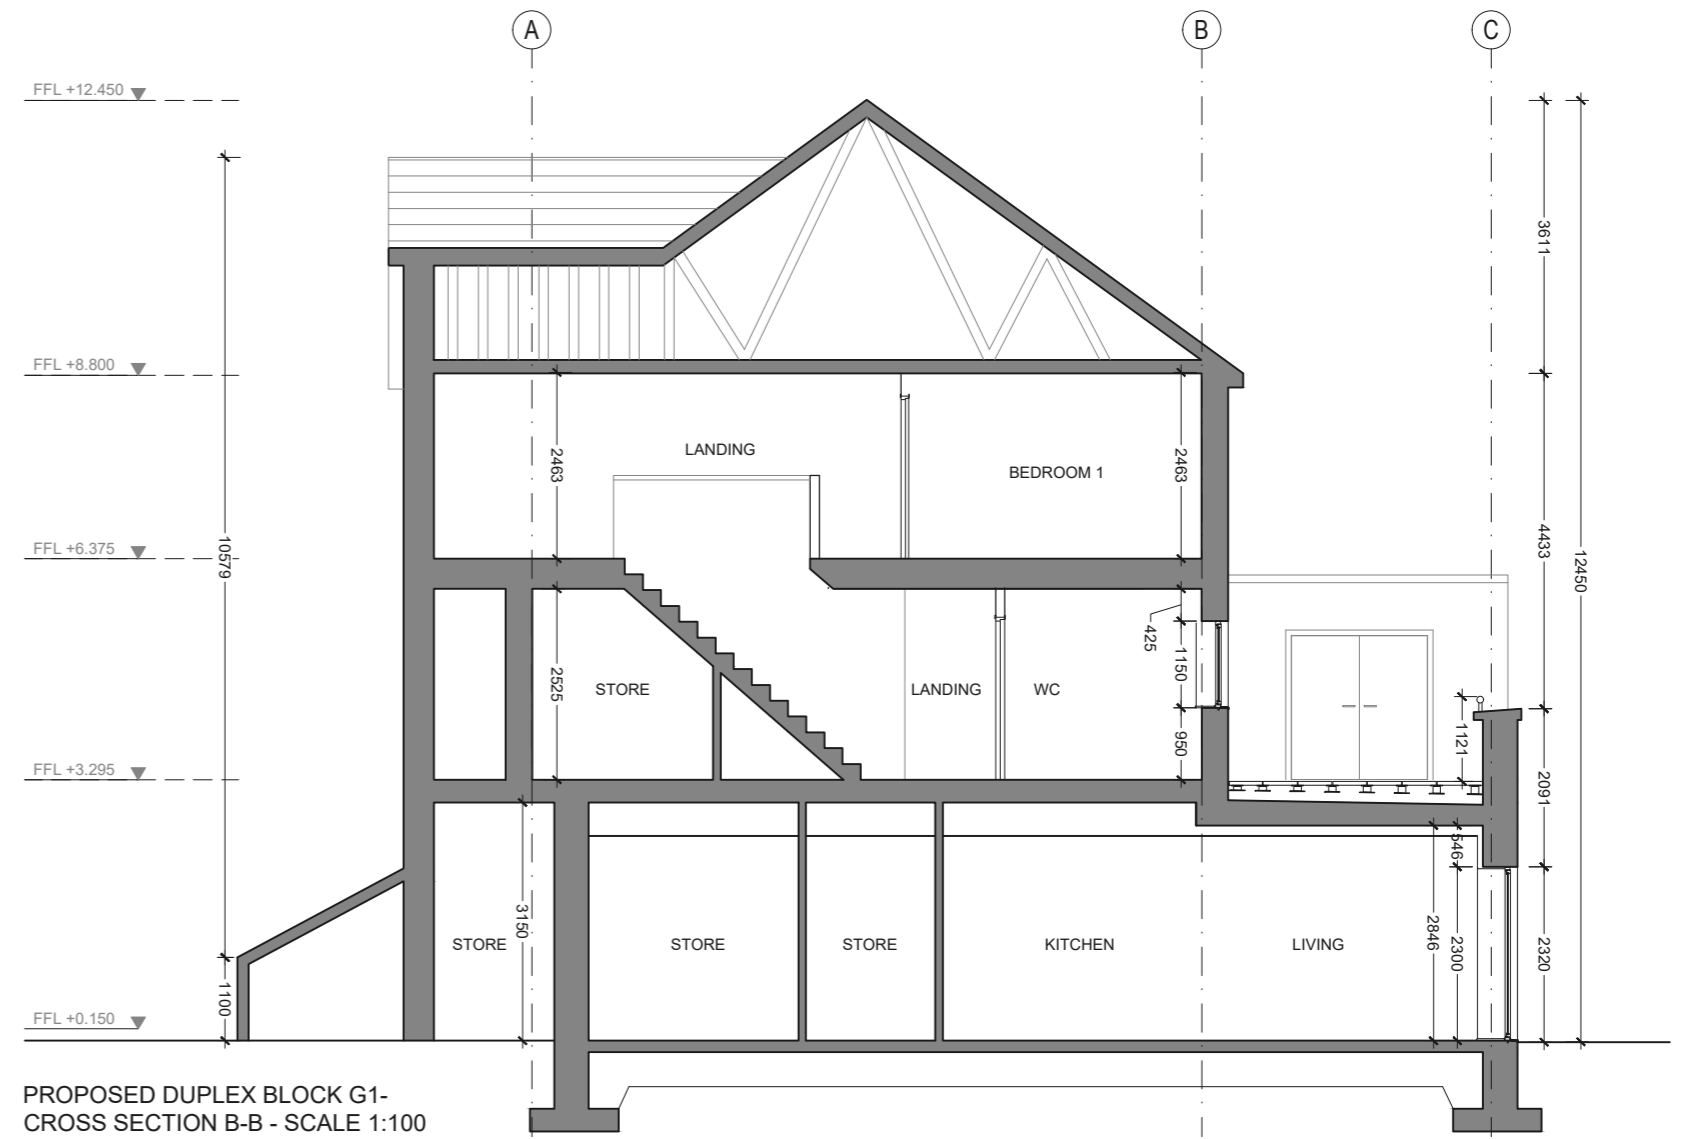

PROPOSED DUPLEX BLOCK G1 - CROSS SECTION B-B - SCALE 1:100

DO NOT SCALE OFF THIS DRAWING. ONLY STATED DIMENSIONS ARE TO BE USED.
 ALL DIMENSIONS TO BE VERIFIED ON SITE BY MAIN CONTRACTOR BEFORE THE COMMENCEMENT OF WORKS.
 REPORT ALL DISCREPANCIES TO ARCHITECT IMMEDIATELY.
 THIS DRAWING IS TO BE READ WITH ALL RELATED ARCHITECTS AND ENGINEERS DRAWINGS AND OTHER RELEVANT INFORMATION.
 TITLE COPYRIGHT AND RIGHT TO USE THIS DOCUMENT RESERVED BY **bba**architecture.
 CONSTRUCTION SHOULD ONLY PROCEED FROM DRAWINGS ISSUED UNDER WORKING DRAWINGS (FOR CONSTRUCTION) STATUS, UNLESS PRIOR WRITTEN CONSENT IS GIVEN.
 SHOULD ANY SITE PERSONNEL, OR THOSE EMPLOYED TO CARRY OUT WORKS ON THEIR BEHALF, CHOOSE ALTERNATIVE MATERIALS OR COMPONENTS TO THOSE SPECIFIED BY **bba**architecture WITHOUT REFERENCE AND AGREEMENT WITH **bba**architecture, THEN THEY DO SO ENTIRELY AT THEIR OWN RISK.



REV	DESCRIPTION	BY	DATE

CLIENT: DRUMAKILLA LIMITED
 PROJECT: NEW HOUSING DEVELOPMENT AT CARMELITE MONASTERY SITE, DELGANY
 DRAWING TITLE: PROPOSED DUPLEX BLOCK G1 - FIRST FLOOR PLAN & CROSS SECTIONS A-A, B-B
 DRAWN BY: LTP
 CHECKED BY: MB
 SCALE: 1:100 @ A2, 1:200 @ A3
 DATE: Oct. 2020

bbaarchitecture
 Suite 3, Eden Gate Centre, Delgany, Co. Wicklow, A63 C966
 (01) 2876949 / 2876950 info@bba.ie www.bba.ie

DRAWING No: PL-C-168-DB-G1-02
 REVISION: -

PLANNING ISSUE