



HOUSE TYPE C2.1 - 3 BED SEMI-DETACHED\_REFER TO SITE LAYOUT AND ENGINEERS DRAWINGS FOR FINISH FLOOR LEVEL AND ORIENTATION

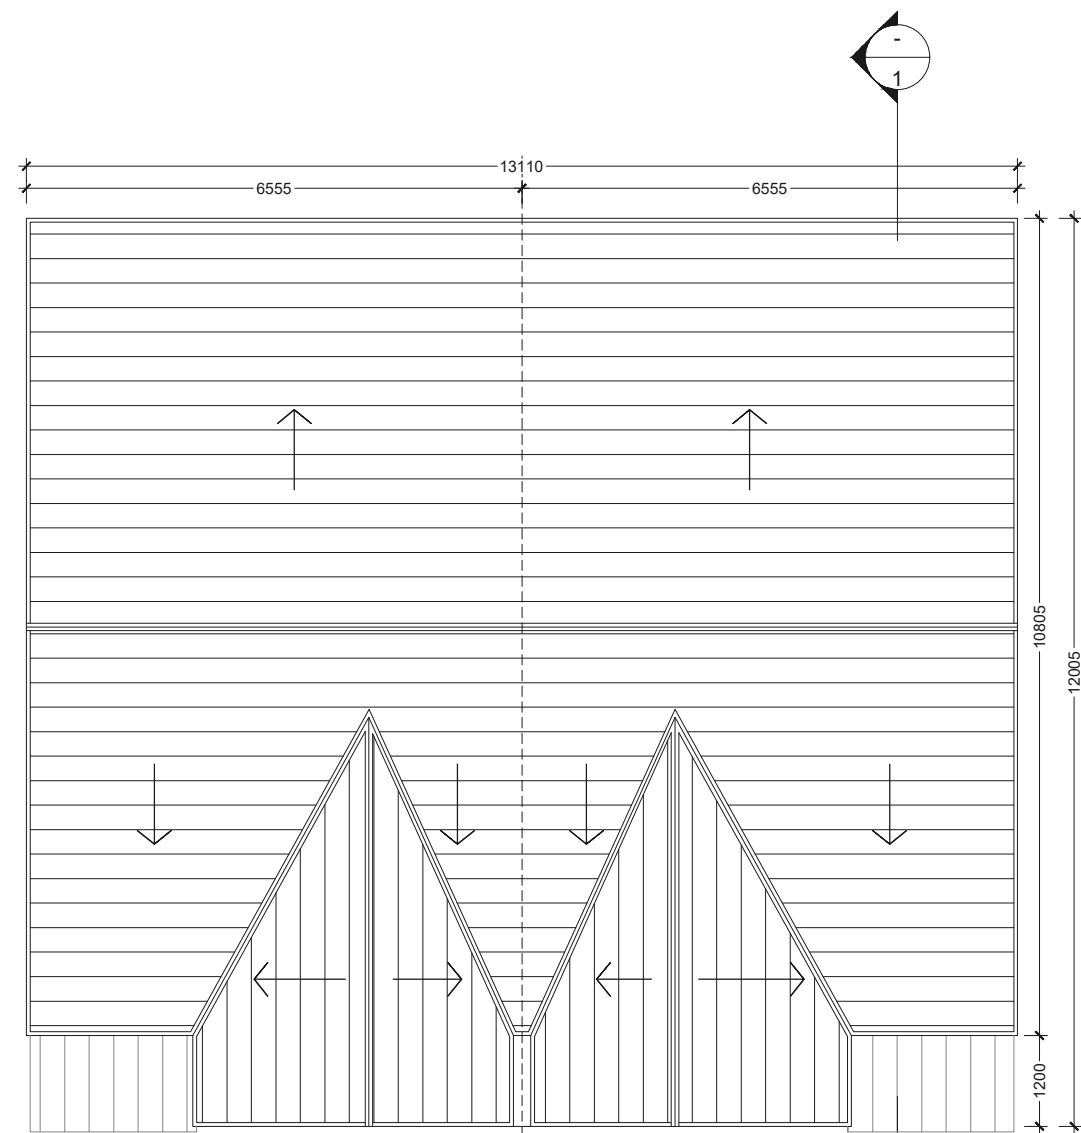

TYPE C2.1 - PROPOSED 3 BED SEMI-DETACHED DWELLINGS  
ROOF PLAN - SCALE 1:100

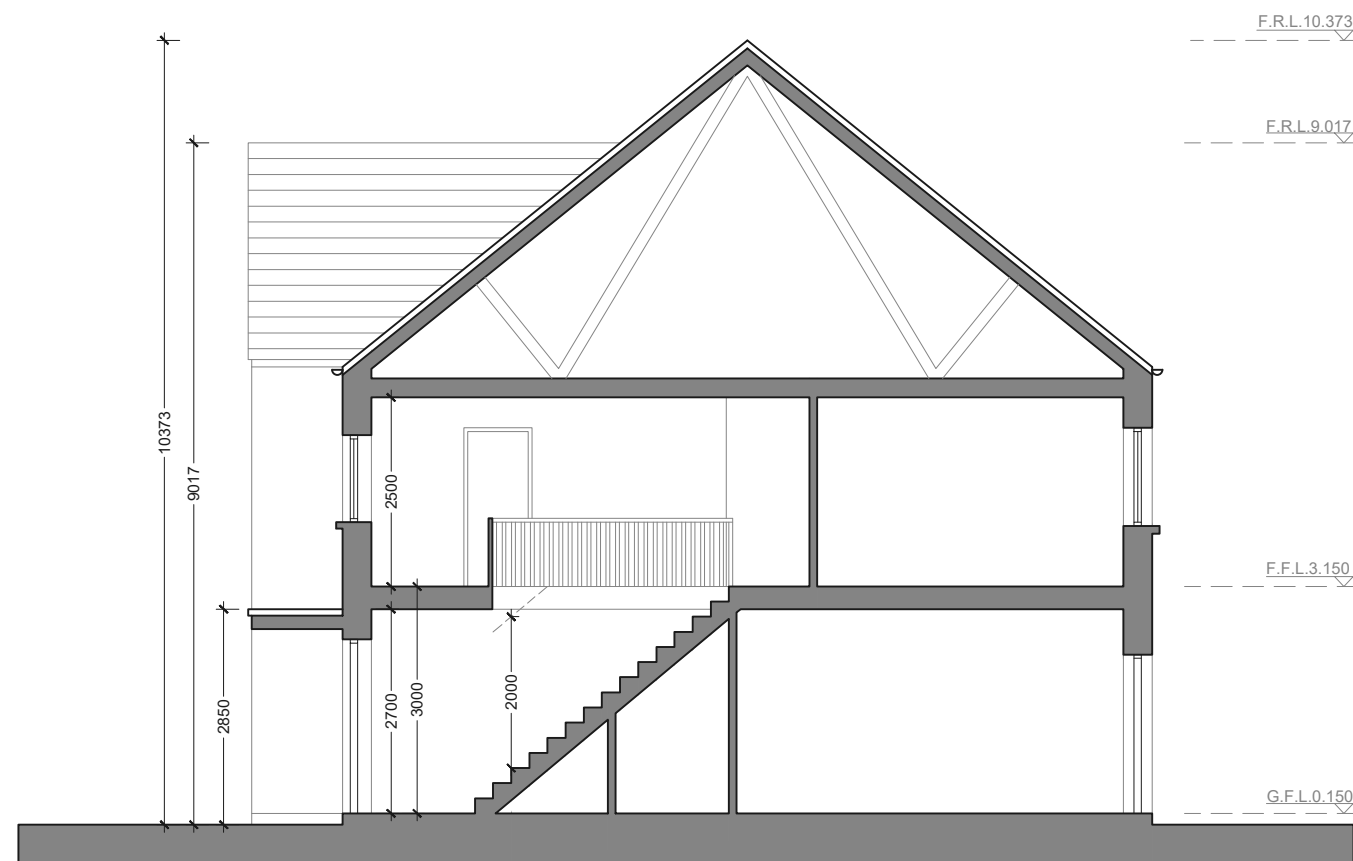

TYPE C2.1 - PROPOSED 3 BED SEMI-DETACHED  
CROSS SECTION 1 - SCALE 1:100


NOTE: LOCATION OF PV PANELS SUBJECT TO HOUSE ORIENTATION ON SITE.

DO NOT SCALE OFF THIS DRAWING. ONLY STATED DIMENSIONS ARE TO BE USED. ALL DIMENSIONS TO BE VERIFIED ON SITE BY MAIN CONTRACTOR BEFORE THE COMMENCEMENT OF WORKS.

REPORT ALL DISCREPANCIES TO ARCHITECT IMMEDIATELY. THIS DRAWING IS TO BE READ WITH ALL RELATED ARCHITECTS AND ENGINEERS DRAWINGS AND OTHER RELEVANT INFORMATION

TITLE COPYRIGHT AND RIGHT TO USE THIS DOCUMENT RESERVED BY **bba**architecture.

CONSTRUCTION SHOULD ONLY PROCEED FROM DRAWINGS ISSUED UNDER WORKING DRAWINGS (FOR CONSTRUCTION) STATUS, UNLESS PRIOR WRITTEN CONSENT IS GIVEN. SHOULD ANY SITE PERSONNEL OR THOSE EMPLOYED TO CARRY OUT WORKS ON THEIR BEHALF, CHOOSE ALTERNATIVE MATERIALS OR COMPONENTS TO THOSE SPECIFIED BY **bba**architecture WITHOUT REFERENCE AND AGREEMENT WITH **bba**architecture, THEN THEY DO SO ENTIRELY AT THEIR OWN RISK.

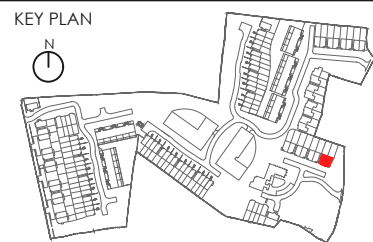

| REV | DESCRIPTION | BY | DATE |
|-----|-------------|----|------|
|     |             |    |      |
|     |             |    |      |
|   |                   |                      |                    |
|---|-------------------|----------------------|--------------------|
| CLIENT:<br>DRUMAKILLA LIMITED   |                   |                      |                    |
| PROJECT:<br>NEW HOUSING DEVELOPMENT AT CARMELITE MONASTERY SITE, DELGANY              |                   |                      |                    |
| DRAWING TITLE:<br>HOUSE TYPE C2.1 - 3 BED SEMI-DETACHED - ROOF PLAN AND CROSS SECTION |                   |                      |                    |
| DRAWN BY:<br>LTP  | CHECKED BY:<br>MB | SCALE:<br>1:100 @ A3 | DATE:<br>Oct. 2020 |

**bba** architecture  
Suite 3, Eden Gate Centre, Delgany, Co. Wicklow. A63 C966  
(01) 2876949 / 2876950 info@bba.ie www.bba.ie

|                                    |                |
|------------------------------------|----------------|
| DRAWING No:<br>PL-C-168-HT-C2.1-02 | REVISION:<br>- |
|------------------------------------|----------------|

PLANNING ISSUE