


HOUSE TYPE F2 - 2 BED TERRACED \_REFER TO SITE LAYOUT AND ENGINEERS DRAWINGS FOR FINISH FLOOR LEVEL AND ORIENTATION



TYPE F2 - PROPOSED 2 BED TERRACED - FRONT ELEVATION - SCALE 1:100

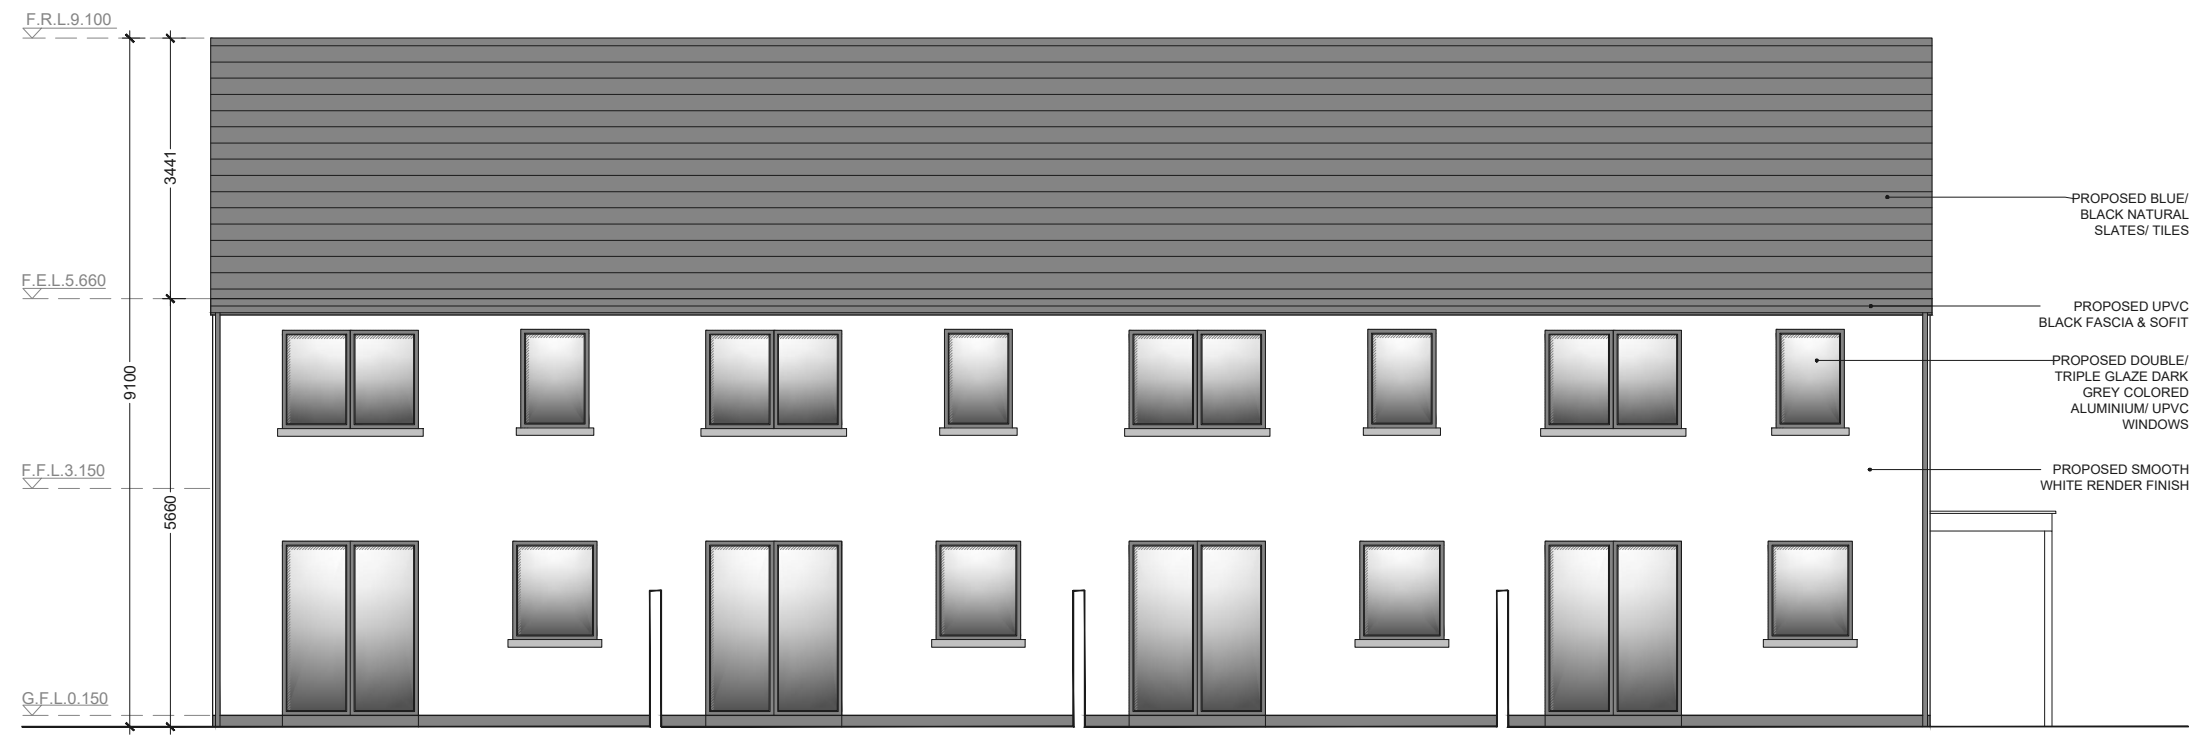

TYPE F2 - PROPOSED 2 BED TERRACED - REAR ELEVATION - SCALE 1:100



NOTE: LOCATION OF PV PANELS SUBJECT TO HOUSE ORIENTATION ON SITE.

DO NOT SCALE OFF THIS DRAWING. ONLY STATED DIMENSIONS ARE TO BE USED. ALL DIMENSIONS TO BE VERIFIED ON SITE BY MAIN CONTRACTOR BEFORE THE COMMENCEMENT OF WORKS.

REPORT ALL DISCREPANCIES TO ARCHITECT IMMEDIATELY. THIS DRAWING IS TO BE READ WITH ALL RELATED ARCHITECTS AND ENGINEERS DRAWINGS AND OTHER RELEVANT INFORMATION

TITLE COPYRIGHT AND RIGHT TO USE THIS DOCUMENT RESERVED BY bbaarchitecture.

CONSTRUCTION SHOULD ONLY PROCEED FROM DRAWINGS ISSUED UNDER WORKING DRAWINGS (FOR CONSTRUCTION) STATUS, UNLESS PRIOR WRITTEN CONSENT IS GIVEN. SHOULD ANY SITE PERSONNEL, OR THOSE EMPLOYED TO CARRY OUT WORKS ON THEIR BEHALF, CHOOSE ALTERNATIVE MATERIALS OR COMPONENTS TO THOSE SPECIFIED BY bbaarchitecture WITHOUT REFERENCE AND AGREEMENT WITH bbaarchitecture, THEN THEY DO SO ENTIRELY AT THEIR OWN RISK.

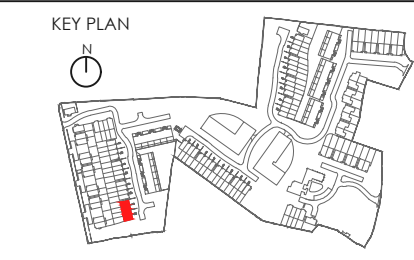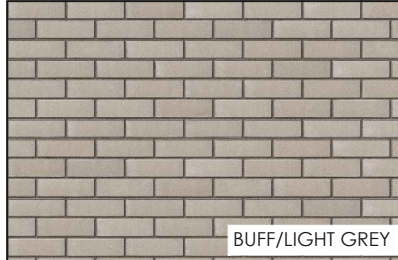

| REV | DESCRIPTION | BY | DATE |
|-----|-------------|----|------|
|     |             |    |      |
|     |             |    |      |
|   |                   |                      |                    |
|---|-------------------|----------------------|--------------------|
| CLIENT:<br>DRUMAKILLA LIMITED   |                   |                      |                    |
| PROJECT:<br>NEW HOUSING DEVELOPMENT AT CARMELITE MONASTERY SITE, DELGANY      |                   |                      |                    |
| DRAWING TITLE:<br>HOUSE TYPE F2 - 2 BED TERRACED<br>FRONT AND REAR ELEVATIONS |                   |                      |                    |
| DRAWN BY:<br>LTP  | CHECKED BY:<br>MB | SCALE:<br>1:100 @ A3 | DATE:<br>Oct. 2020 |

**bba** architecture  
Suite 3, Eden Gate Centre, Delgany, Co. Wicklow. A63 C966  
(01) 287 6949 / 287 6950 info@bba.ie www.bba.ie

DRAWING No: PL-C-168-HT-F2-04 REVISION: -

**PLANNING ISSUE**