


Proposed Ground Floor Plan Scale 1:200 @A3

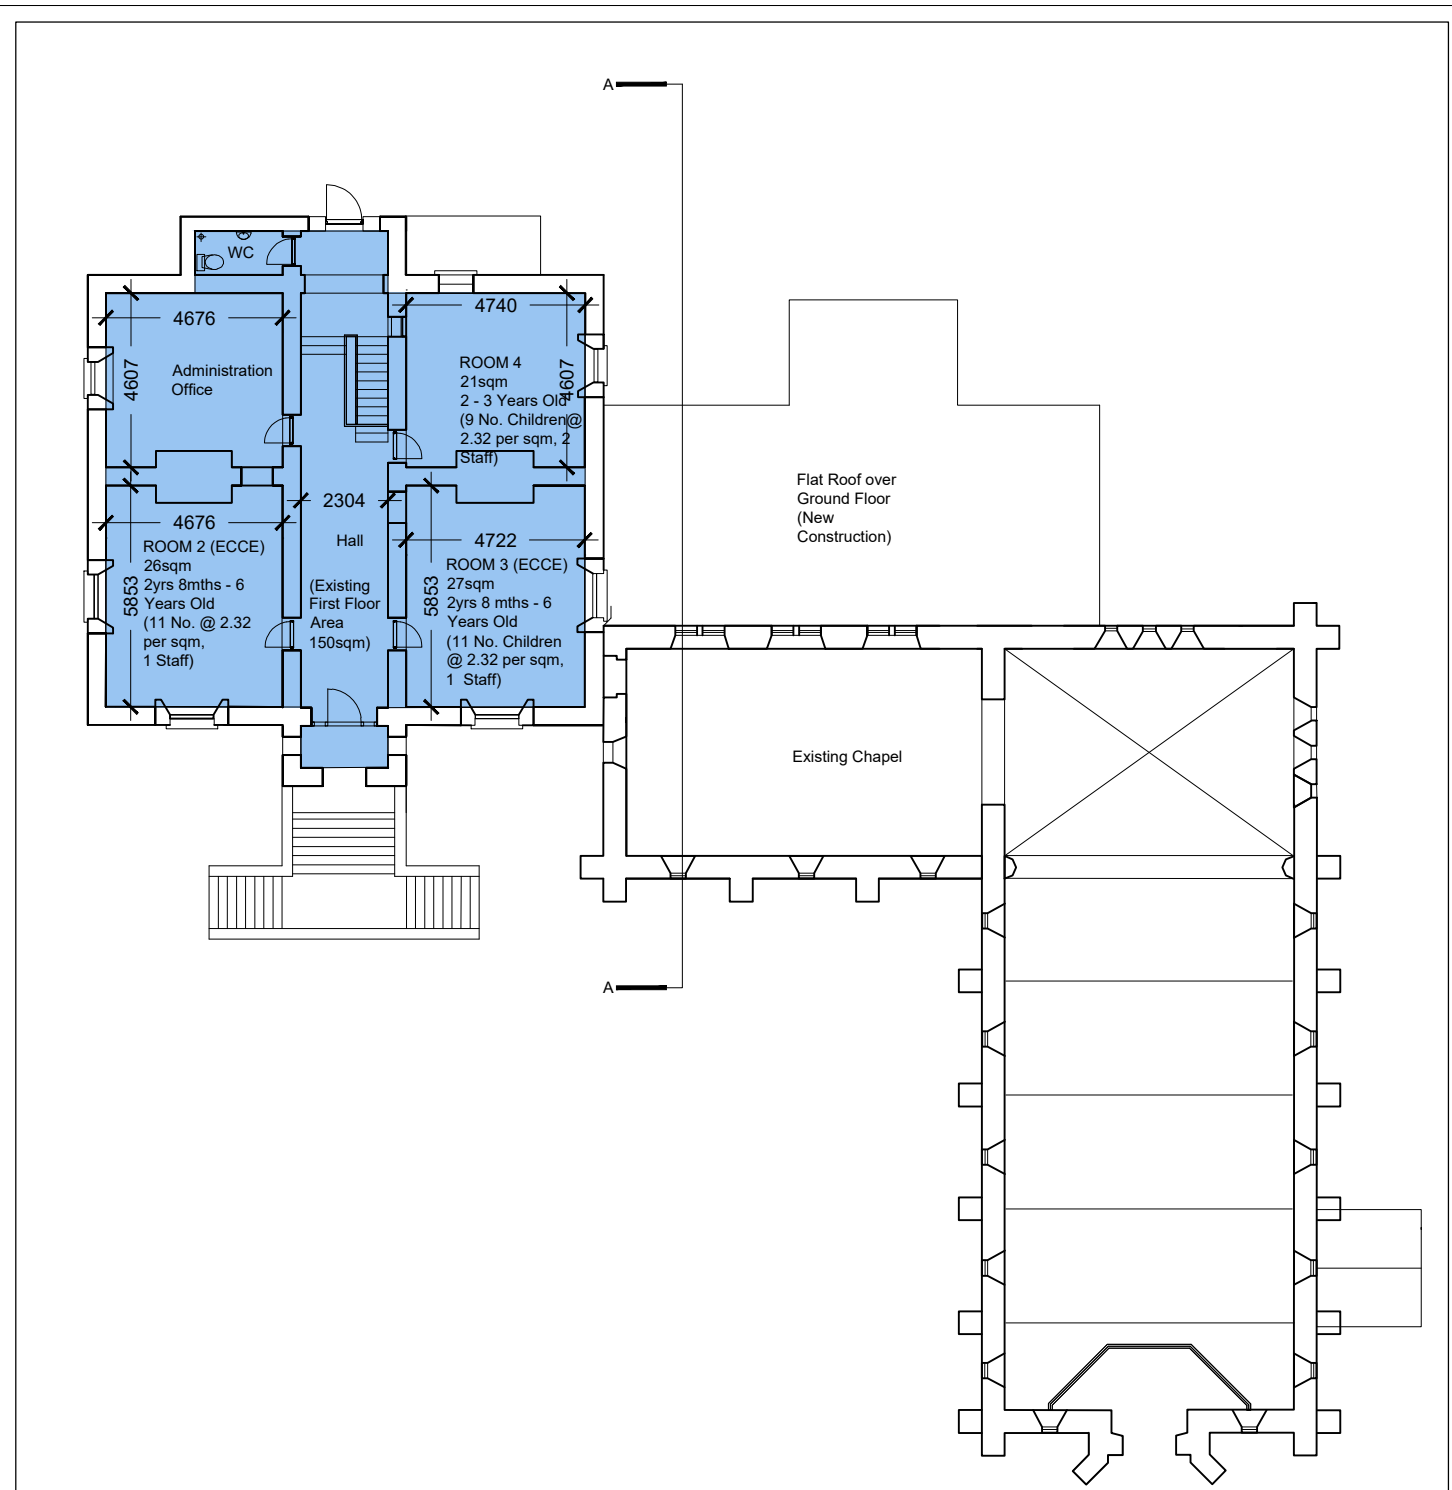


Proposed First Floor Plan Scale 1:200 @A3

LEGEND:

	Proposed Creche Use in Existing Building (330sqm)
	Proposed New Construction for Creche Use (73sqm)
	Area for Dual Use as Community Use & Creche Related Activity within Chapel for use as afterschool class (93sqm)
	Community Arts and Cultural Centre (128sqm)

NO.	REVISION	DATE	DESCRIPTION
1.			COPYRIGHT RESERVED
2.			DO NOT SCALE DRAWING. USE FIGURED DIMENSIONS ONLY.
3.			ALL DISCREPANCIES TO BE REPORTED TO ARCHITECT.
4.			THE CONTRACTOR IS RESPONSIBLE FOR CHECKING ALL LEVELS AND DIMENSIONS.
5.			ALL STRUCTURE TO BE TO STRUCTURAL ENGINEERS DETAILS.
6.			ALL MECHANICAL & ELECTRICAL SERVICES TO SERVICES ENGINEERS DETAILS.
7.			ALL PROPRIETARY ITEMS TO BE INSTALLED IN ACCORDANCE WITH MANUFACTURERS INSTRUCTIONS / GUIDELINES.
8.			THE CONTRACTOR IS RESPONSIBLE FOR THE COORDINATION OF STRUCTURE FINISHES AND SERVICES.

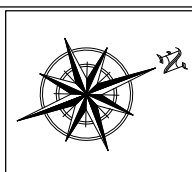

Eoin J. Carroll Architects

One, Southern Cross,  
IDA Business Park, Bray, Co. Wicklow

Telephone : (01) 276 9839  
e-mail : info@ejcarchitects.com  
website: www.ejcarchitects.com

CLIENT	DRUMAKILLA LTD.	DATE	OCT 2020	PROJECT NO.	18-46
PROJECT TITLE	PROPOSED DEVELOPMENT AT CARMELITE CONVENT, DELGANY, CO. WICKLOW.	SCALE	1 : 200 @ A3	SCALE	W:JOBS
DRAWING TITLE	PROPOSED CRECHE PLANS	DRAWN BY	EC	DRAWING NUMBER	18-46-CR-001
		DRAWING STATUS	PLANNING	REVISION	