



Outline of Chapel Behind


South Elevation Scale 1:200 @ A3

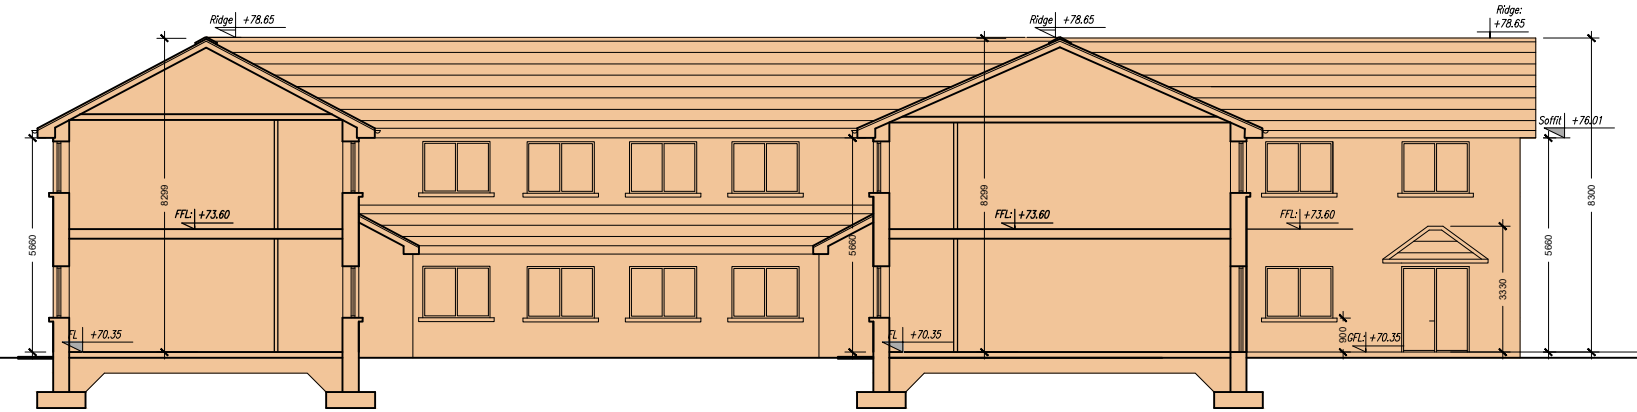

Section Scale 1:200 @ A3

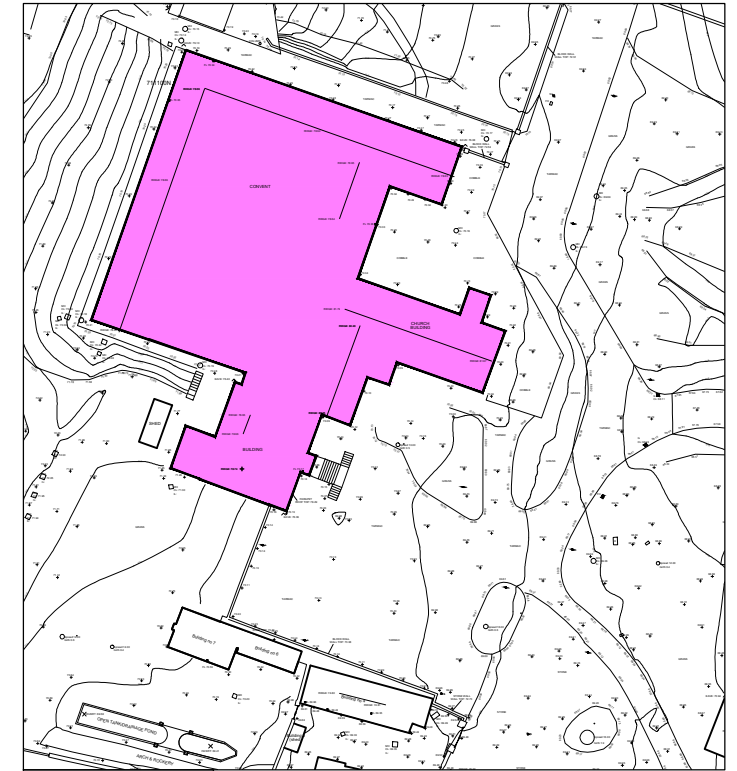

Key Plan Scale 1:1000 @A3

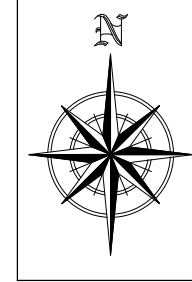


Existing Building/ Structure Proposed to be Demolished

NOTE 1:
It is stated in the draft ecological survey that the residential building to be demolished is a confirmed bat roost. The removal of the residential elements are to be carried out under supervision of the ecologist and in accordance with recommendations.



REVISION	DATE	DESCRIPTION

1. COPYRIGHT RESERVED.
2. DO NOT SCALE DRAWING. USE FIGURED DIMENSIONS ONLY.
3. ALL DISCREPANCIES TO BE REPORTED TO ARCHITECT.
4. THE CONTRACTOR IS RESPONSIBLE FOR CHECKING ALL LEVELS AND DIMENSIONS.
5. ALL STRUCTURE TO BE TO STRUCTURAL ENGINEERS DETAILS.
6. ALL MECHANICAL & ELECTRICAL SERVICES TO SERVICES ENGINEERS DETAILS.
7. ALL PROPRIETARY ITEMS TO BE INSTALLED IN ACCORDANCE WITH MANUFACTURERS INSTRUCTIONS / GUIDELINES.
8. THE CONTRACTOR IS RESPONSIBLE FOR THE COORDINATION OF STRUCTURE FINISHES AND SERVICES.

 Eoin J. Carroll Architects
One, Southern Cross,
IDA Business Park, Bray, Co. Wicklow
Telephone : (01) 276 9839
e-mail : info@ejcarchitects.com
website: www.ejcarchitects.com

CLIENT	DRUMAKILLA LIMITED	DATE	OCT 2020	PROJECT NO.	18-46
PROJECT TITLE	PROPOSED DEVELOPMENT AT CARMELITE CONVENT, DELGANY, CO. WICKLOW.	SCALE	1 : 200, 1000 @ A3	SCALE	W:JOBS
DRAWING TITLE	EXISTING CONVENT BUILDINGS ELEVATION & SECTION	DRAWN BY	EC	DRAWING NUMBER	1846-EX1-009
DRAWING STATUS	PLANNING	REVISION			