


ELEVATION TO BIKE STORE

POLYCARBONATE TREATED GLAZED SHEET TO CURVED PROFILE OF BICYCLE STORE

STEEL FRAME WITH 70 DIA CURVED FRAME WITH COLORED TREATED FINISH

STEEL SUPPORT FRAME FIXED TO CONG PAD WITH EXTERNAL QUALITY ANCHOR BOLTS

SIDE ELEVATION

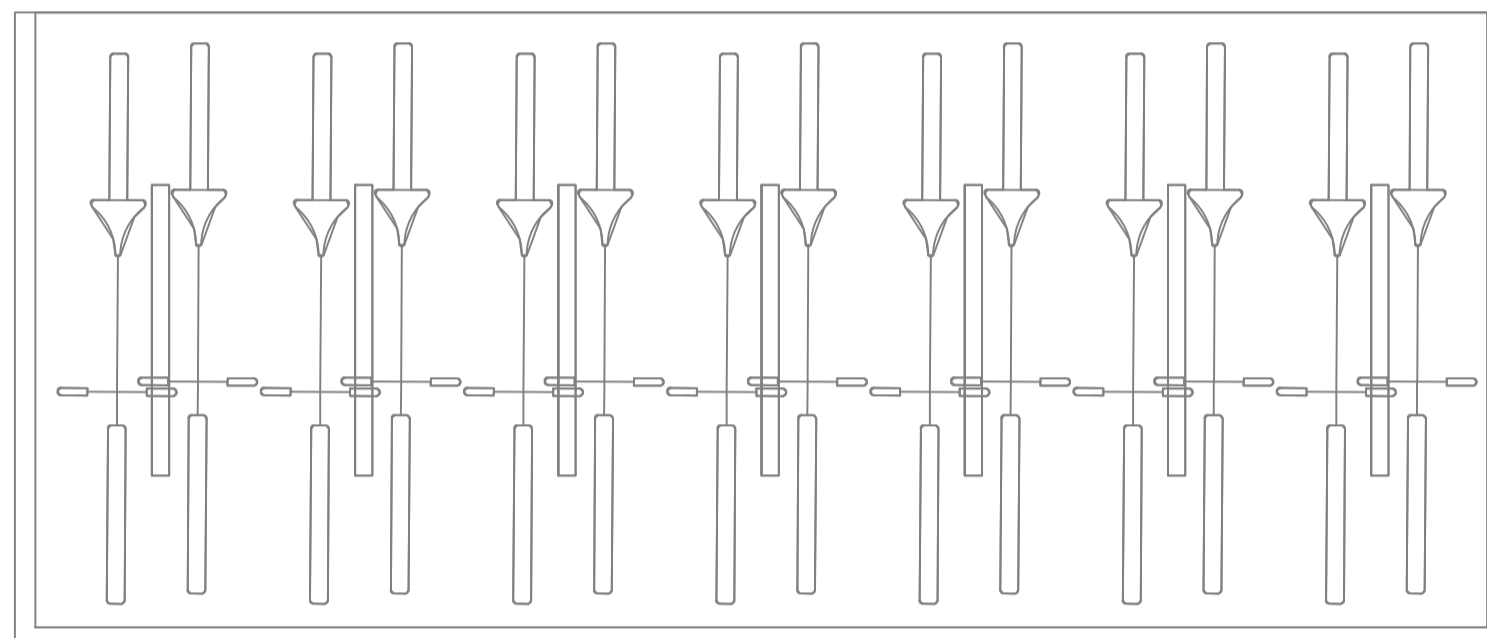

PLAN TO COVERED BIKE STORE

TREATED POLYCARBONATE SHEET FIXED TO STEEL FRAME

BICYCLES FIXED TO STAINLESS STEEL FRAME


COVERED BICYCLE STORE PROPOSALS



VIEW TO COVERED BICYCLE PARKING AREA



VIEW TO BICYCLE FRAME SUPPORT - REFER TO NATIONAL CYCLE MANUAL 2011

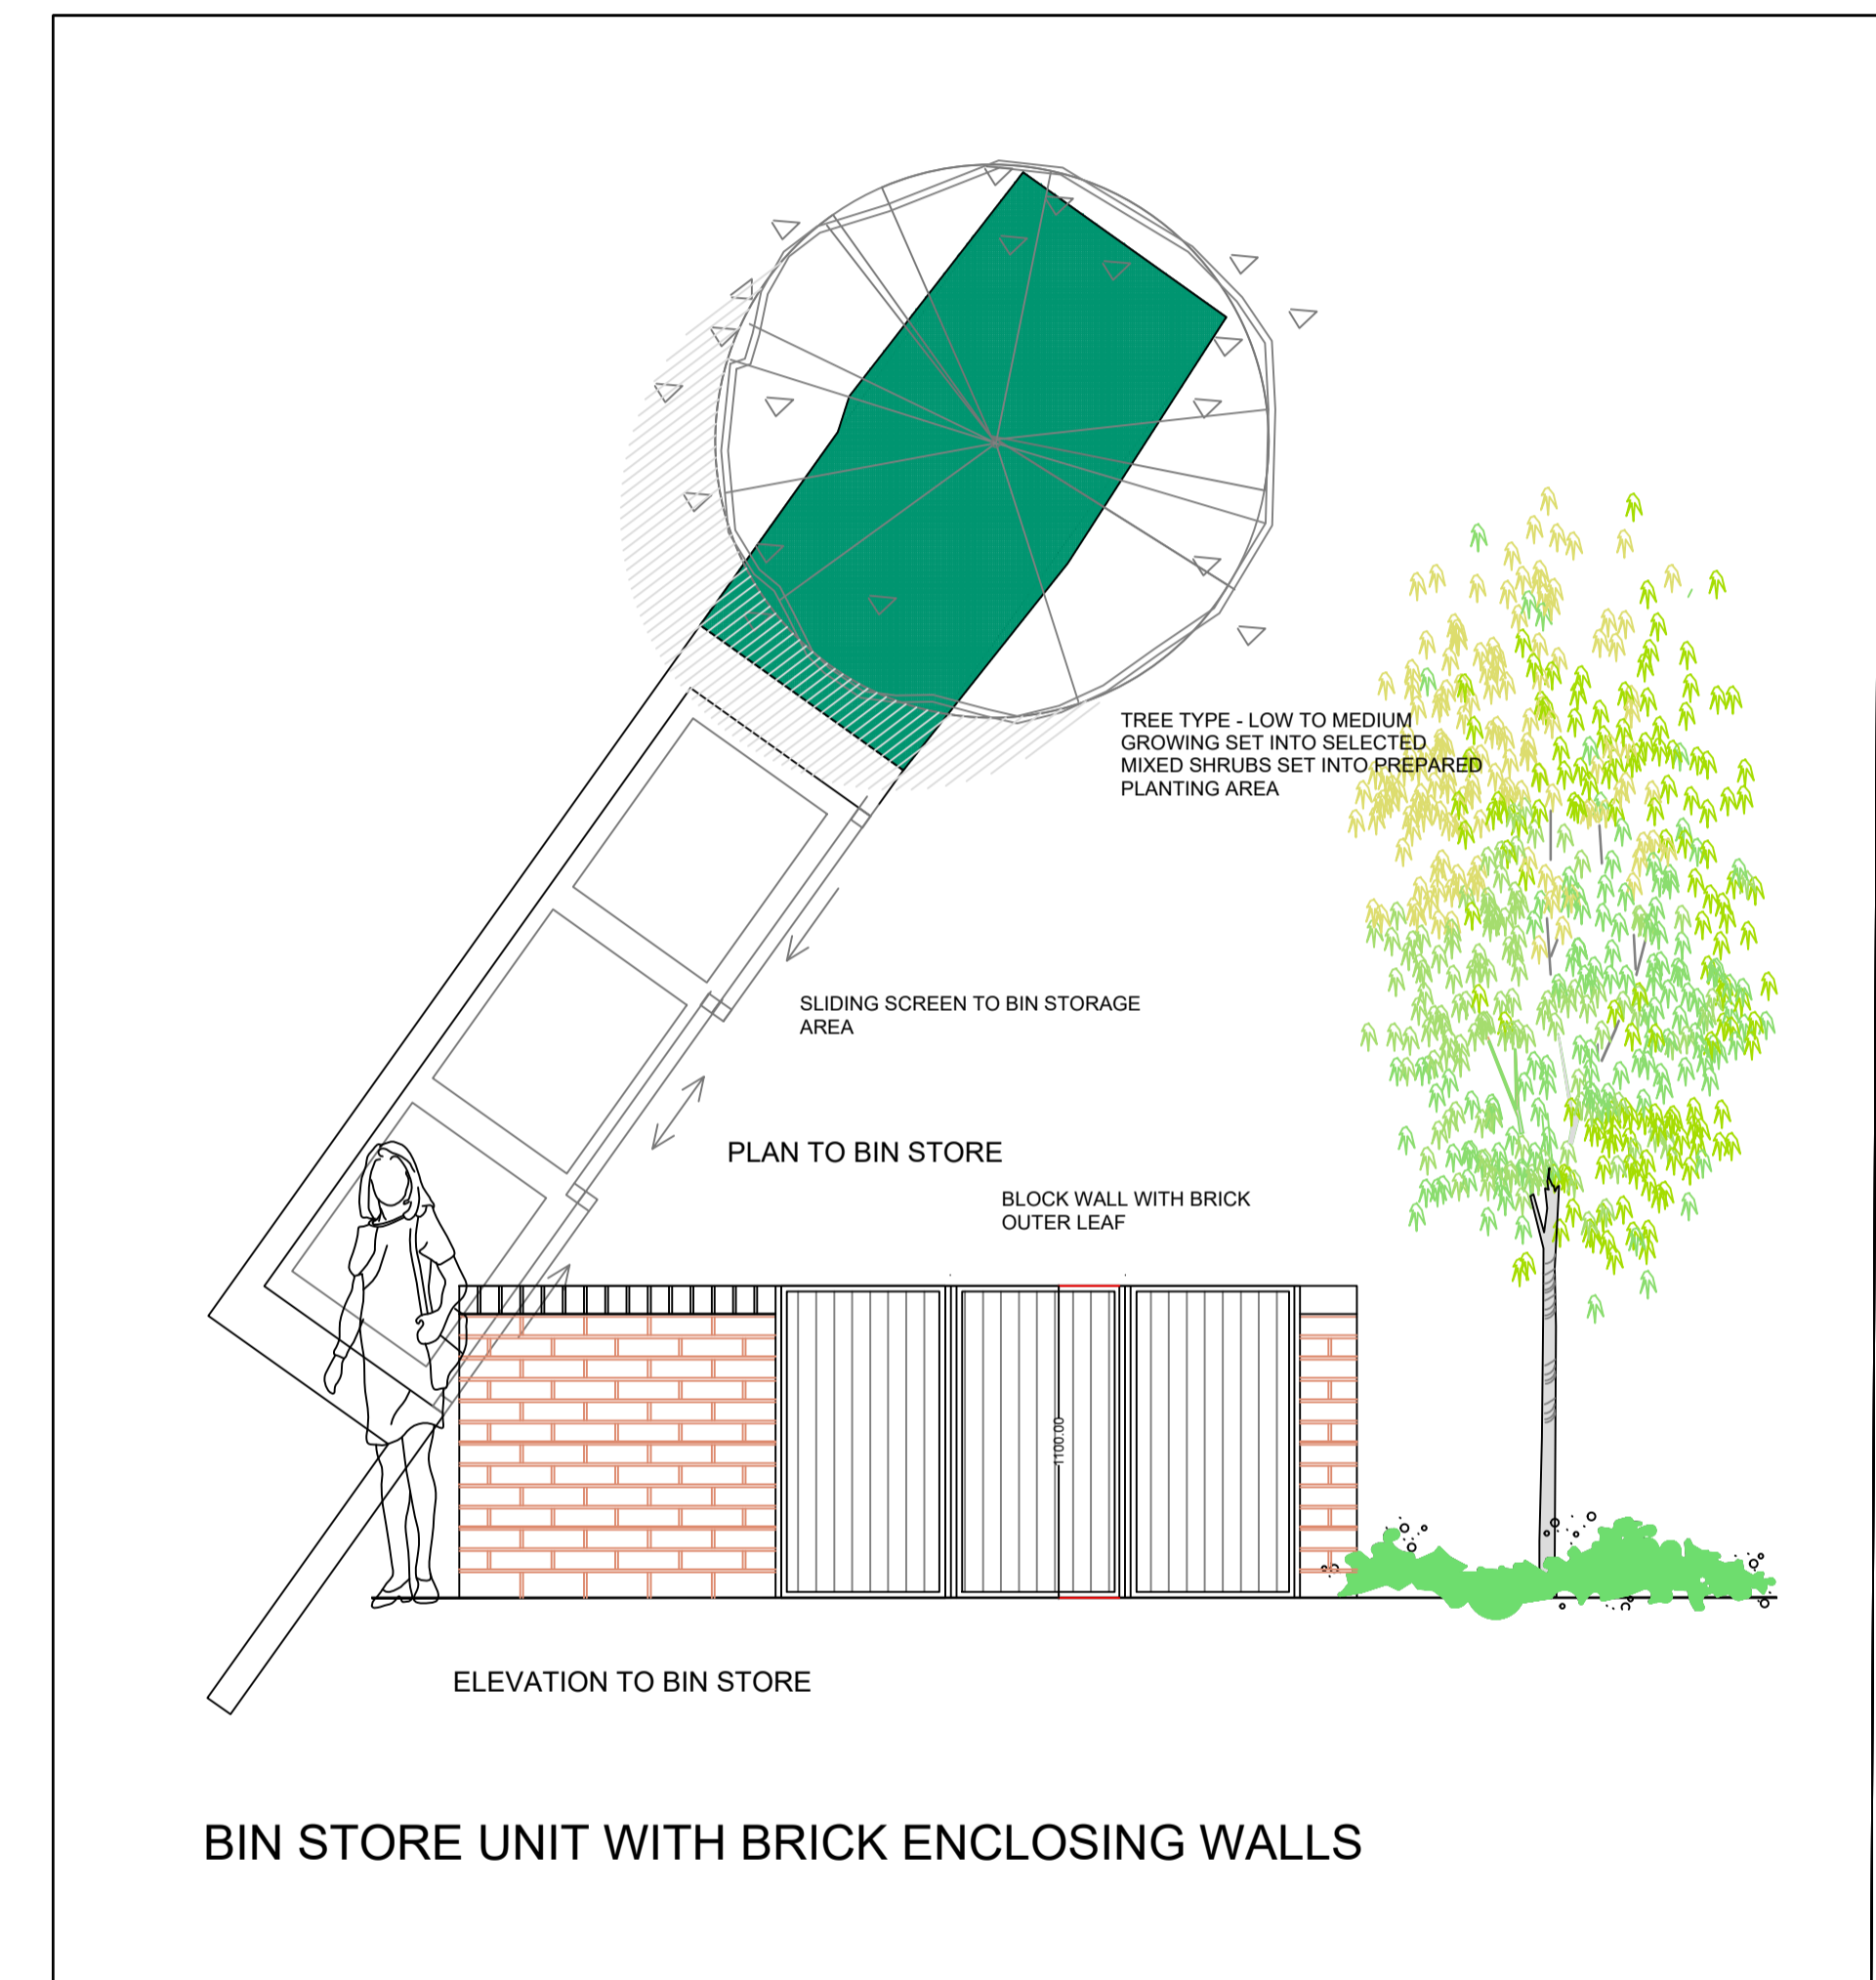

TREE TYPE - LOW TO MEDIUM GROWING SET INTO SELECTED MIXED SHRUBS SET INTO PREPARED PLANTING AREA

SLIDING SCREEN TO BIN STORAGE AREA

PLAN TO BIN STORE

BLOCK WALL WITH BRICK OUTER LEAF

ELEVATION TO BIN STORE

BIN STORE UNIT WITH BRICK ENCLOSING WALLS