


Existing Bungalow Scale 1:200 @A3

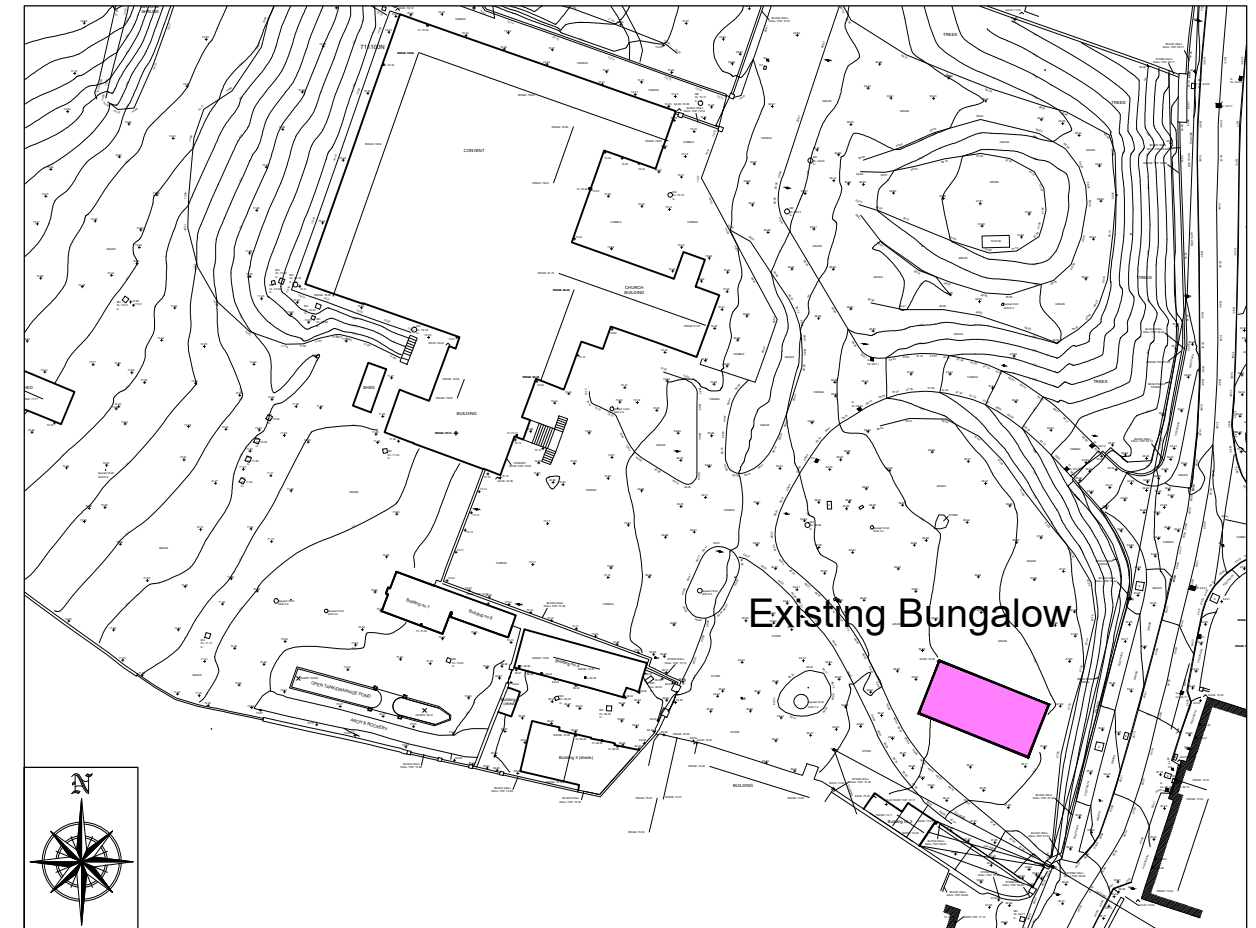

Key Plan Scale 1:1000 @A3

1. COPYRIGHT RESERVED.
2. DO NOT SCALE DRAWING. USE FIGURED DIMENSIONS ONLY.
3. ALL DISCREPANCIES TO BE REPORTED TO ARCHITECT.
4. THE CONTRACTOR IS RESPONSIBLE FOR CHECKING ALL LEVELS AND DIMENSIONS.
5. ALL STRUCTURE TO BE TO STRUCTURAL ENGINEERS DETAILS.
6. ALL MECHANICAL & ELECTRICAL SERVICES TO SERVICES ENGINEERS DETAILS.
7. ALL PROPRIETARY ITEMS TO BE INSTALLED IN ACCORDANCE WITH MANUFACTURERS INSTRUCTIONS / GUIDELINES.
8. THE CONTRACTOR IS RESPONSIBLE FOR THE COORDINATION OF STRUCTURE FINISHES AND SERVICES.

REVISION	DATE	DESCRIPTION

Existing Structures to be Removed Scale 1:200 @ A3

Eoin J. Carroll Architects
 One, Southern Cross,
 IDA Business Park, Bray, Co. Wicklow
 Telephone : (01) 276 9839
 e-mail : info@ejcarchitects.com
 website: www.ejcarchitects.com

CLIENT	DRUMAKILLA LTD.	DATE	OCT 2020	PROJECT NO.	18-46
PROJECT TITLE	PROPOSED DEVELOPMENT AT CARMELITE CONVENT, DELGANY, CO. WICKLOW.	SCALE	1 : 200, 1000 @ A3	SCALE	W:JOBS
DRAWING TITLE	EXISTING BUNGALOW	DRAWN BY	EC	DRAWING NUMBER	18-46-EX1-001
DRAWING STATUS	PLANNING	REVISION			