


Key Plan Scale 1:1000 @ A3

Existing Garden Store Building A Scale 1:200 @ A3

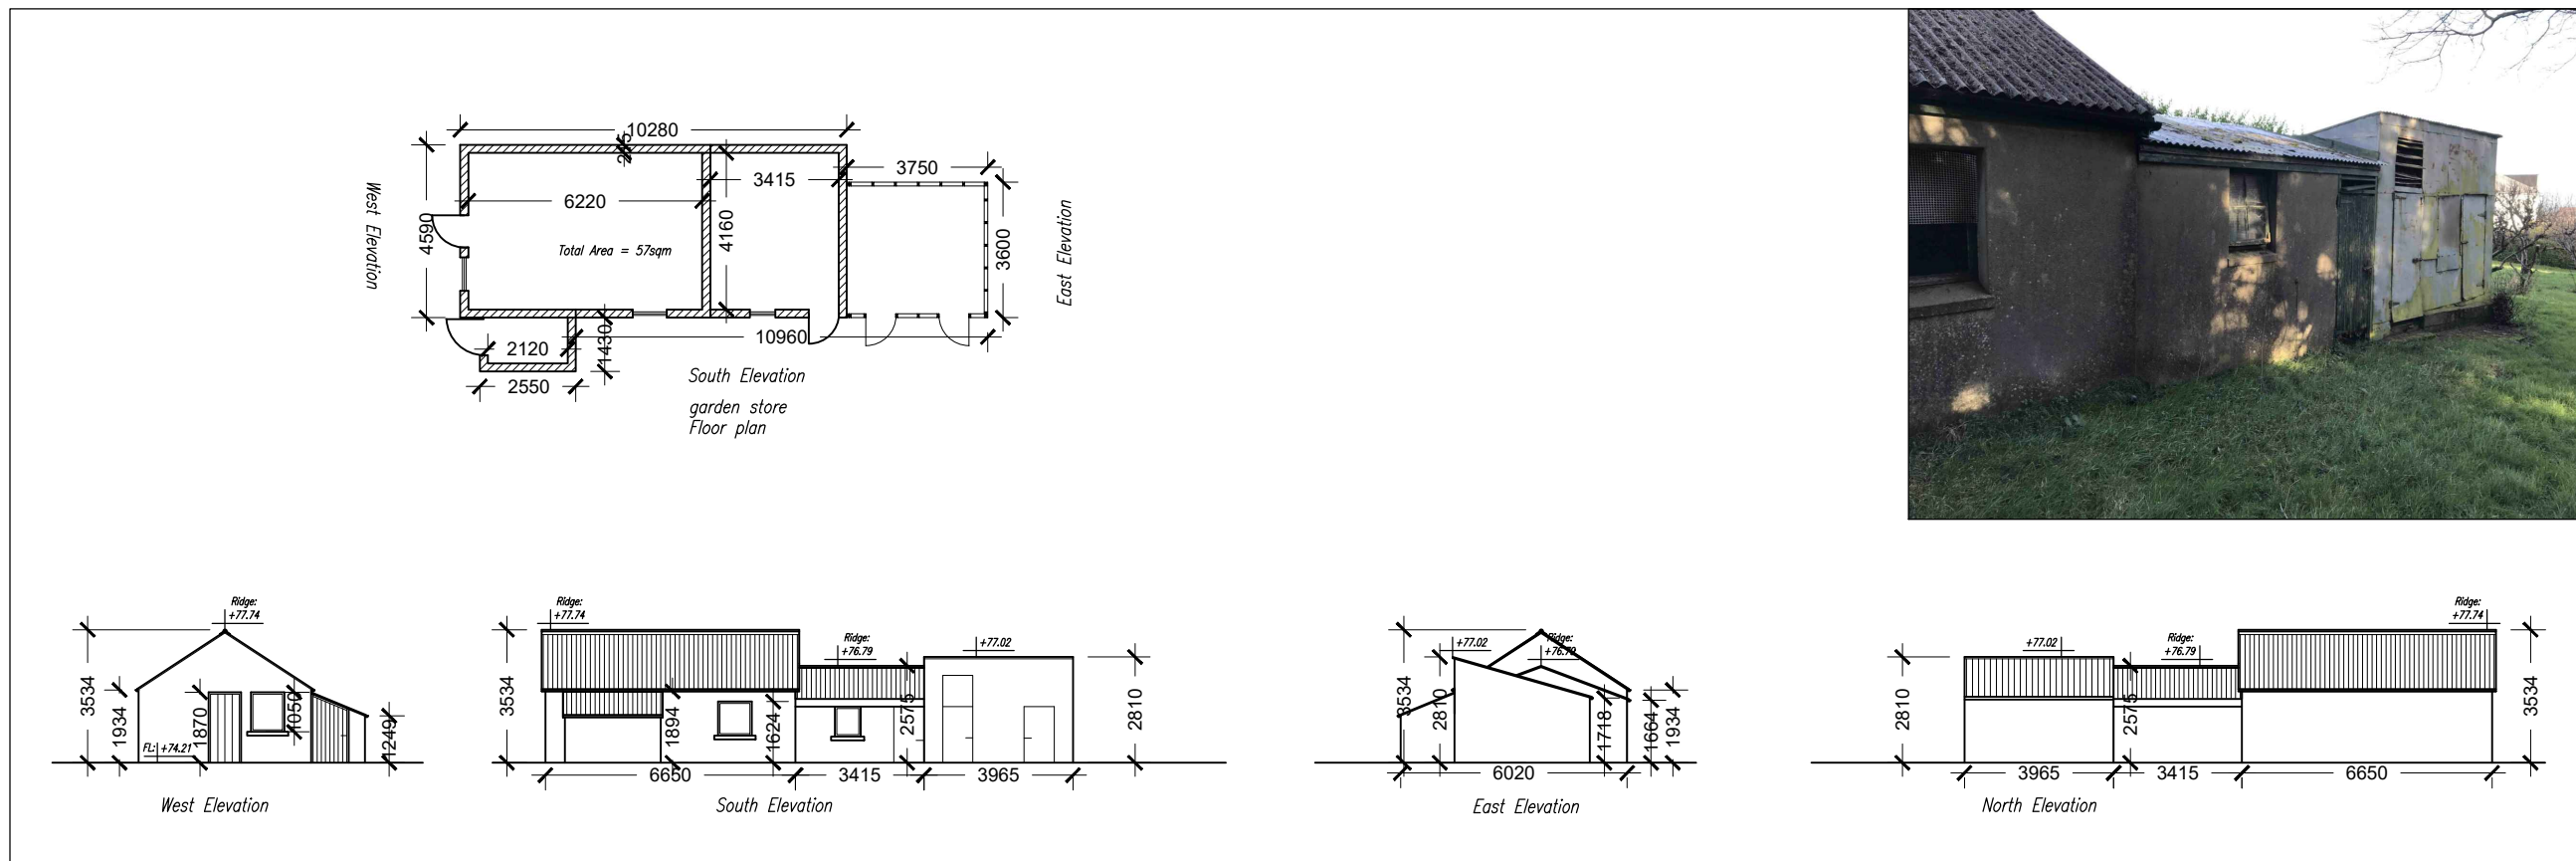

Existing Garden Store Building B Scale 1:200 @ A3

Existing Structures to be Removed Scale 1:200 @ A3

REVISION	DATE	DESCRIPTION

Eoin J. Carroll Architects
 One, Southern Cross,
 IDA Business Park, Bray, Co. Wicklow
 Telephone : (01) 276 9839
 e-mail : info@ejcarchitects.com
 website: www.ejcarchitects.com

CLIENT	DRUMAKILLA LTD.	DATE	OCT 2020	PROJECT NO.	18-46
PROJECT TITLE	PROPOSED DEVELOPMENT AT CARMELITE CONVENT, DELGANY, CO. WICKLOW.	SCALE	1 : 200, 1000 @ A3	SCALE	W:JOBS
DRAWING TITLE	EXISTING GARDEN BUILDINGS	DRAWN BY	EC	DRAWING NUMBER	18-46-EX1-010
DRAWING STATUS	PLANNING	REVISION			