



Existing Apple Store Scale 1:200 @ A3

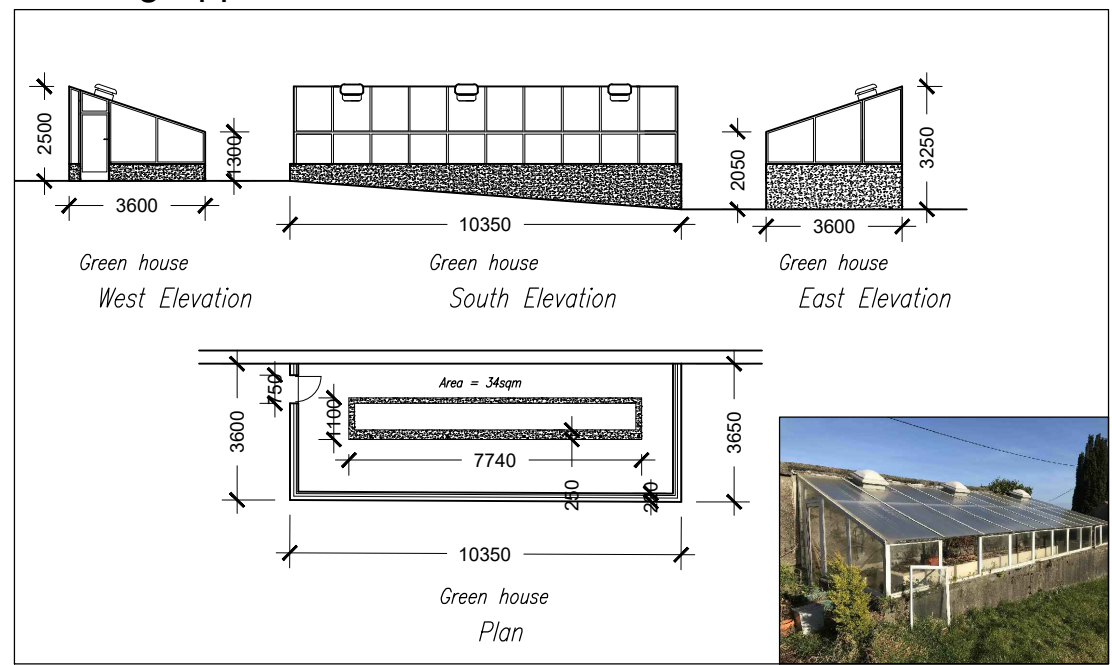


Existing Green House Scale 1:200 @ A3

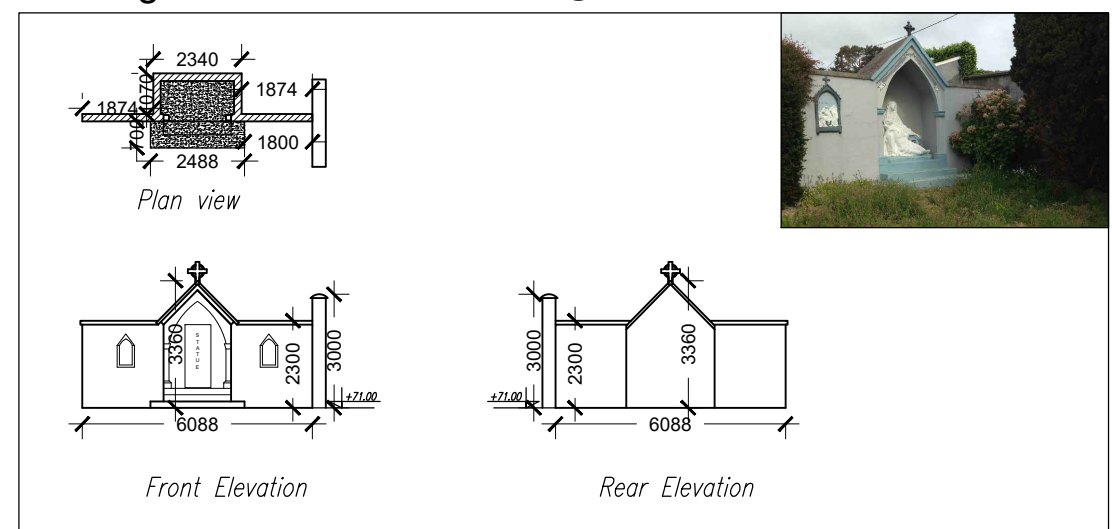


Existing Grotto Scale 1:200 @ A3



Key Plan Scale 1:1000 @ A3

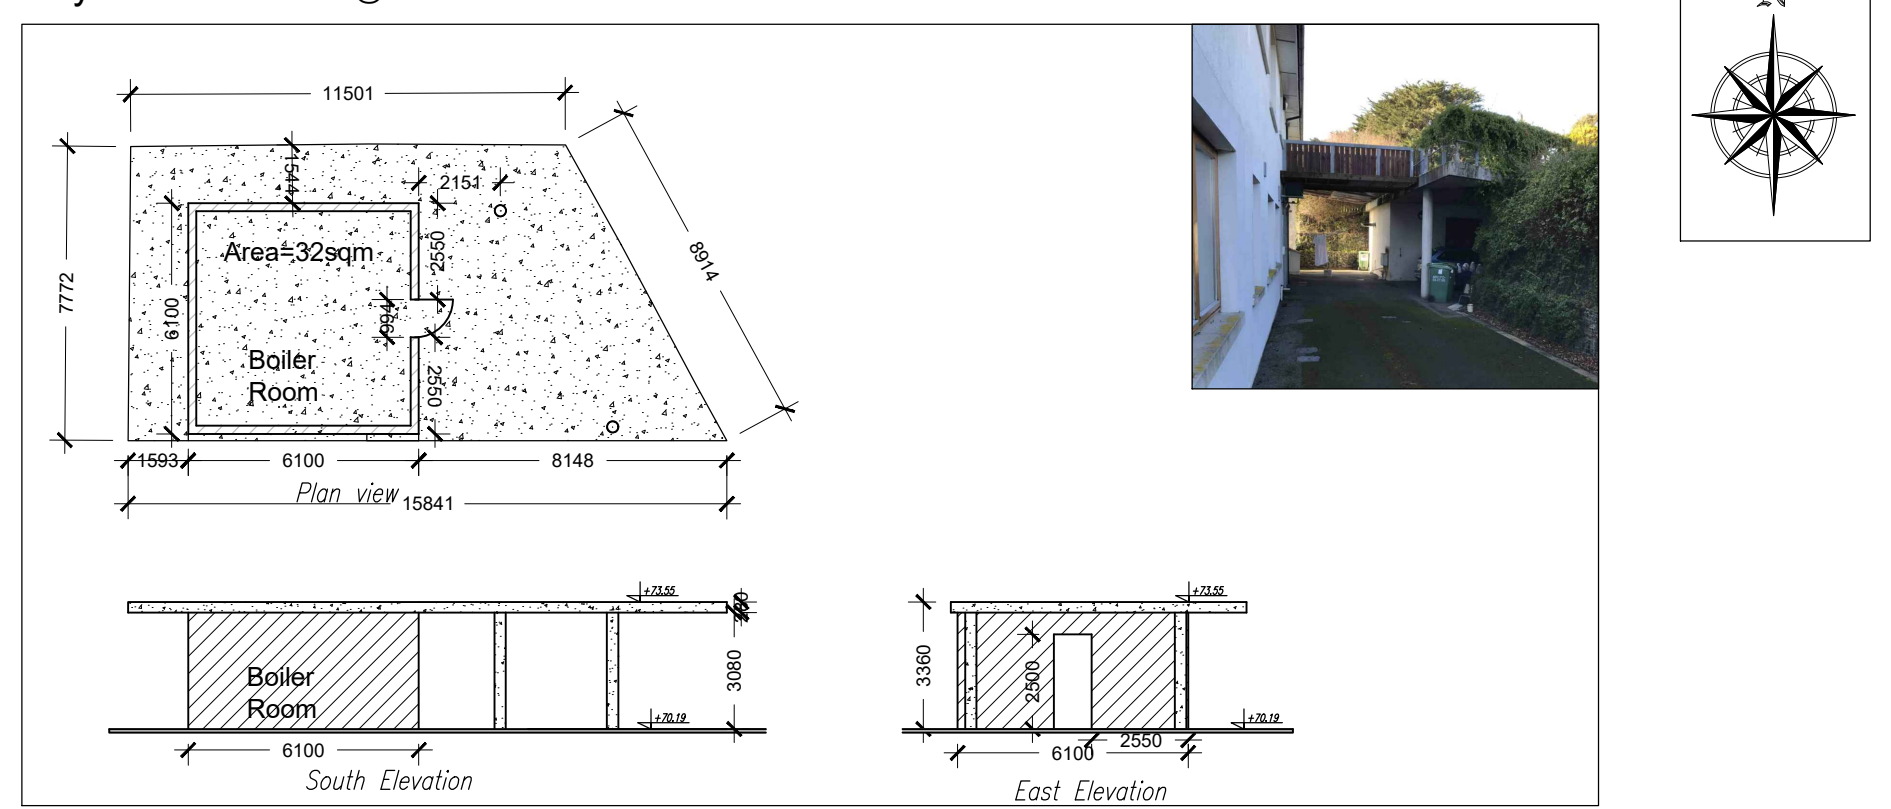


Existing Boiler Room Scale 1:200 @ A3

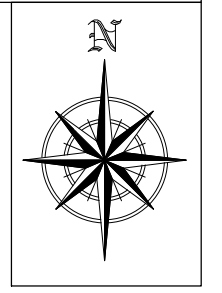

REVISION	DATE	DESCRIPTION

Existing Structures to be Removed Scale 1:200 @ A3

 Eoin J. Carroll Architects One, Southern Cross, IDA Business Park, Bray, Co. Wicklow Telephone : (01) 276 9839 e-mail : info@ejcarchitects.com website: www.ejcarchitects.com	CLIENT DRUMAKILLA LTD.	DATE OCT 2020	PROJECT NO. 18-46
	PROJECT TITLE PROPOSED DEVELOPMENT AT CARMELITE CONVENT, DELGANY, CO. WICKLOW.	SCALE 1 : 200, 1000 @ A3	DRAWN BY EC
DRAWING TITLE EXISTING APPLE STORE, GREEN HOUSE, GROTTO & BOILER ROOM	DRAWING STATUS PLANNING	REVISION	REVISION