



TREE SURVEY

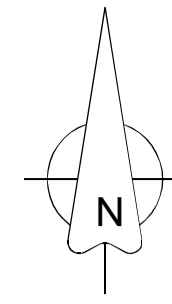

Tree Survey Schedule	
Symbol	Tree Retention Category
	HIGH
	MODERATE
	LOW
	Trees for removal for reasons of sound arboricultural management
	Tree Tag Nos. Used 761-862
	LAWSON CYPRUS SCREEN PLANTING
	SIGNIFICANT TREES ON NEIGHBOURING LANDS

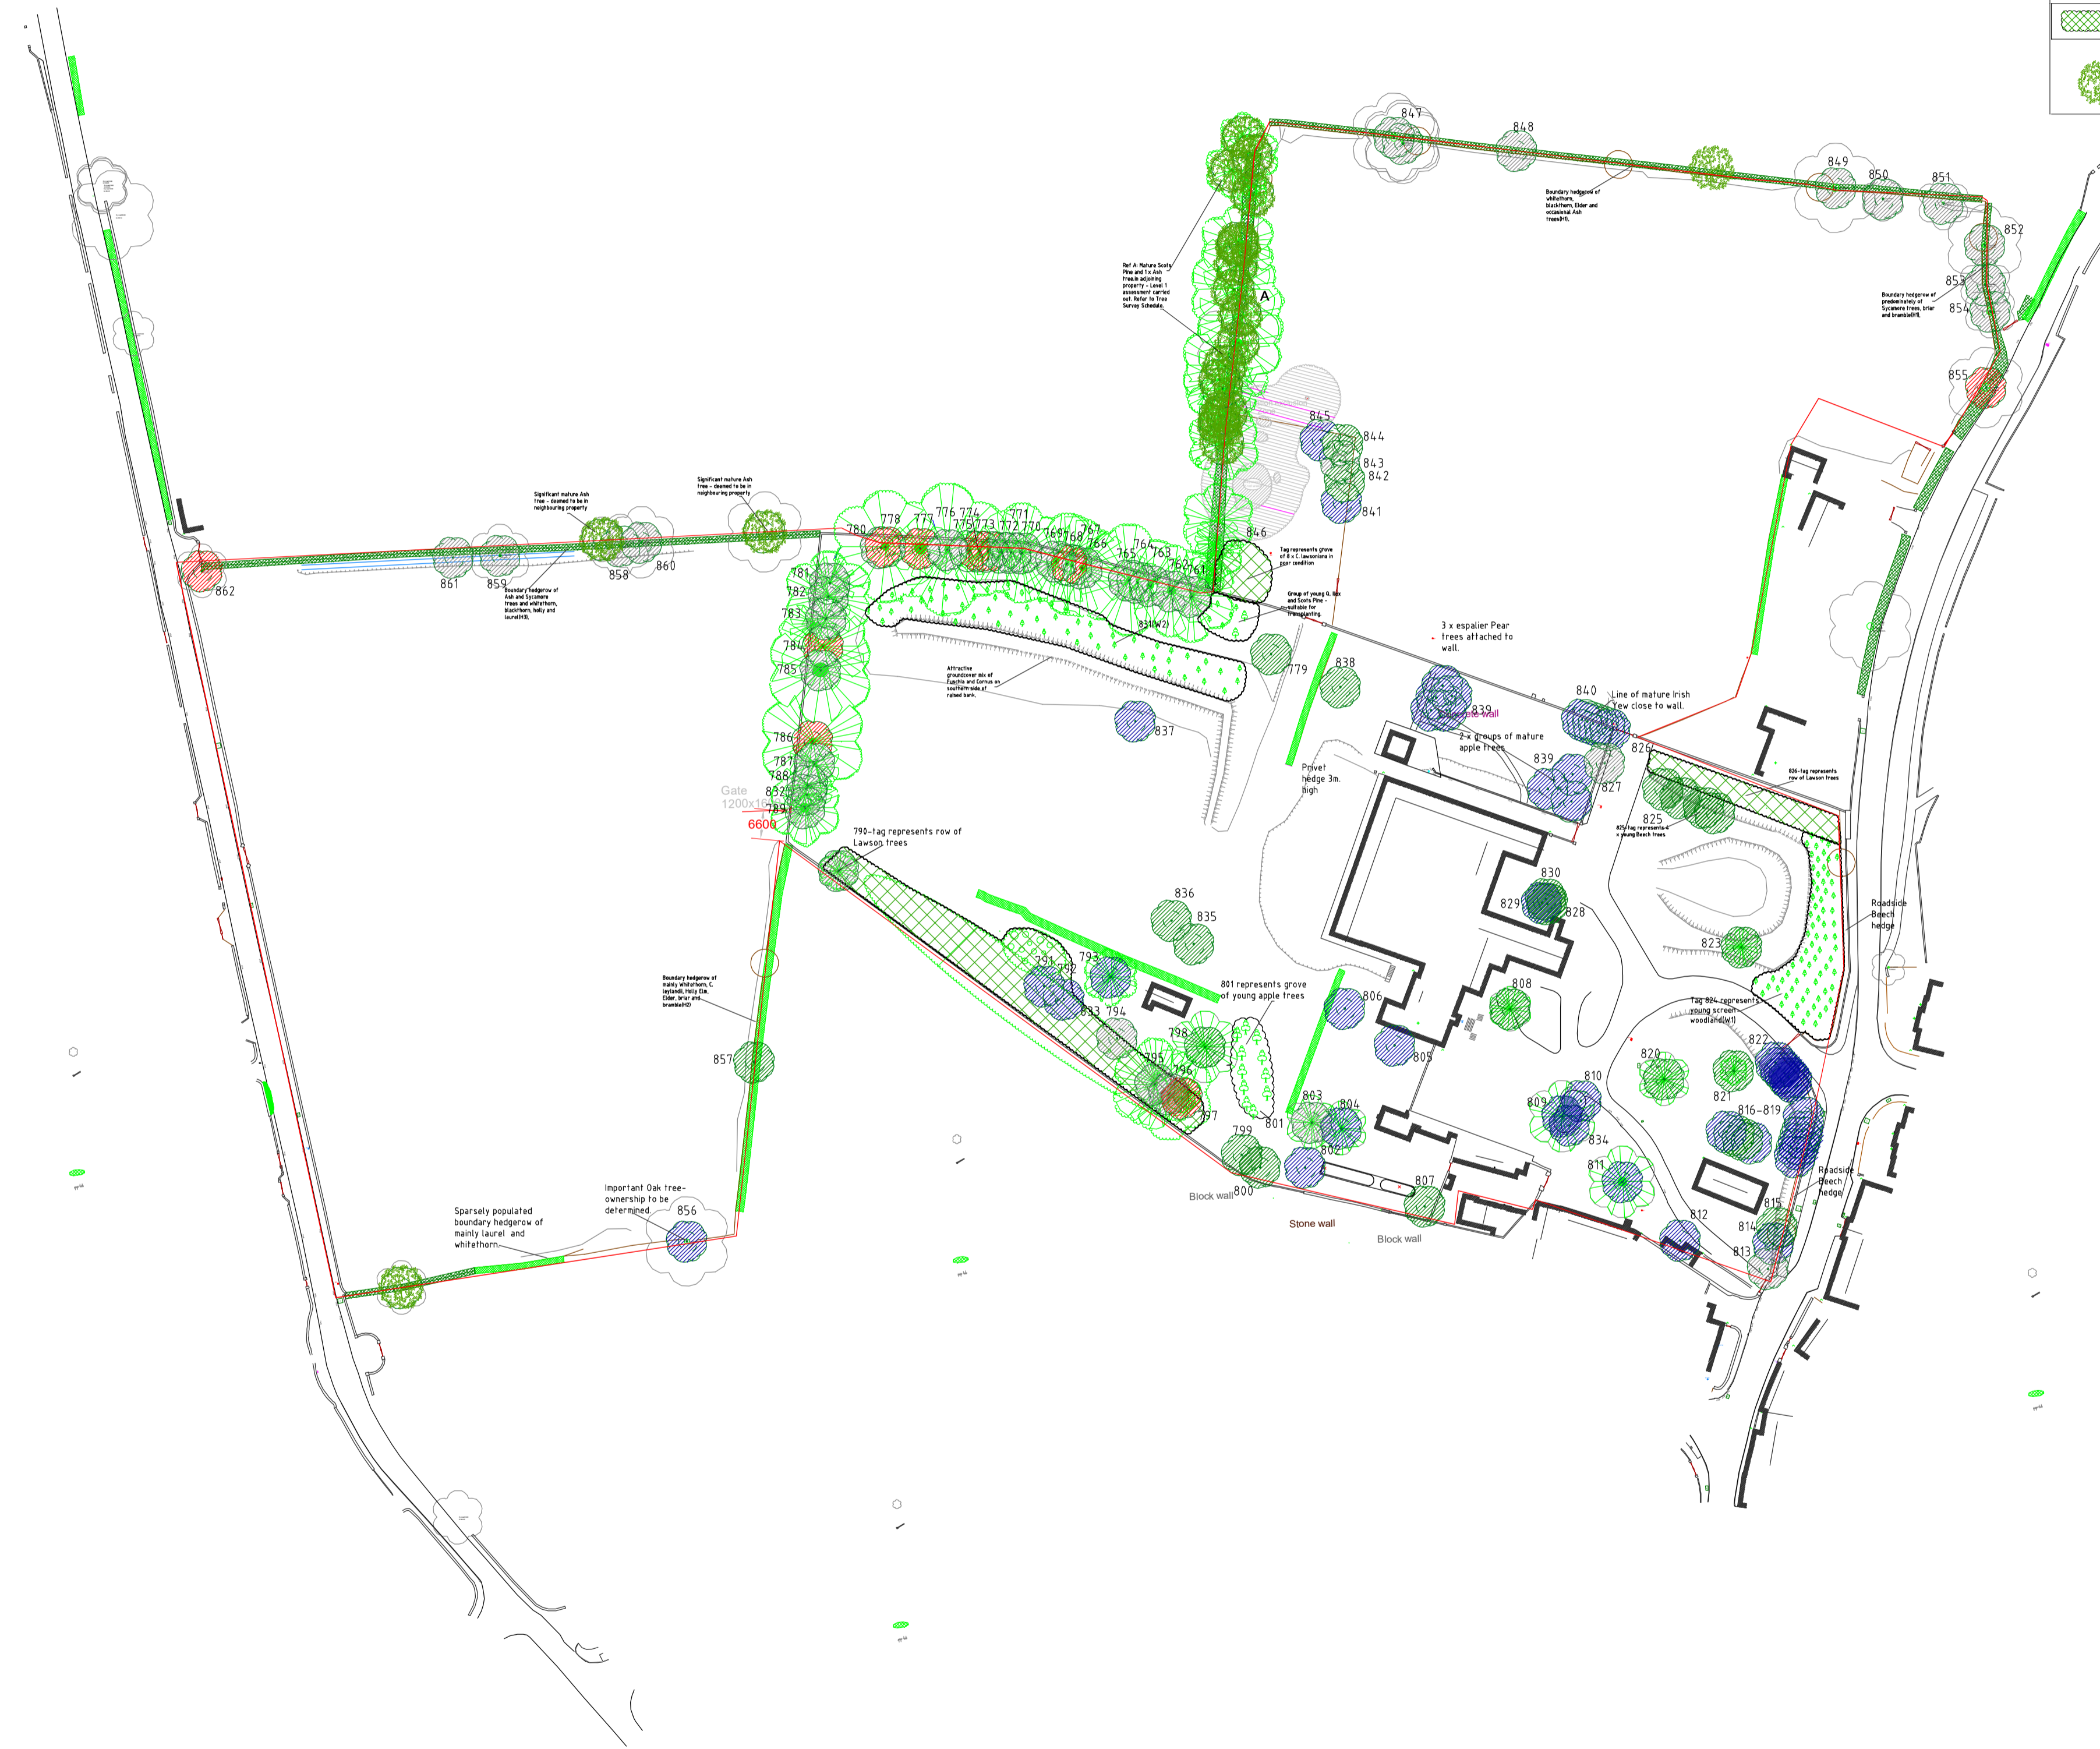

Notes:

This drawing to be read in conjunction with all relevant Architects & Engineers drawings & specifications.

For construction and site works refer to Civil Engineering drawings. Do not scale from this drawing. Use figured dimensions only.

Refer also to Tree Survey Report dated 03rd. October 2019.

Trees shall be reassessed on completion of the construction phase and may require further remedial works in order to reduce risk.

Protection of trees shall be in accordance with BS 5837:2012 Trees in relation to Design Demolition and Construction - Recommendations.

The following trees are shown in their approximate positions are shown:- 779,791,792,794,795,799, 800-802,805-807,810,812-819, 822,825-830,833-841,845

Extent of Survey

Tree Survey drawing overlaid on site drawings prepared by:
Erkina Surveys
Twomileborris, Thurles, Co. Tipperary.

TMS **Tree Management Services**
Arboriculture, Landscape and Forestry Consultants
21 Castleknock, Ballincollig, Co. Cork
T: 021-4874365, M: 086 2532280
E: PHELANLJ1@GMAIL.COM

PROJECT
Proposed development at:
Carmelite Convent, Delgany, Co. Wicklow

CLIENT
DRUMAKILLA LIMITED

DRG. Ref: TMS CBC 10.19.01A	STATUS: Planning	SCALE 1:1000
Date: 11-10-19		Sheet: 1

TREE SURVEY